


FIRST FLOOR P L A N

SCALE: 1/4"=1'-0"
0 2 4 6


1ST FLR: 341 SF
GARAGE: 394 SF

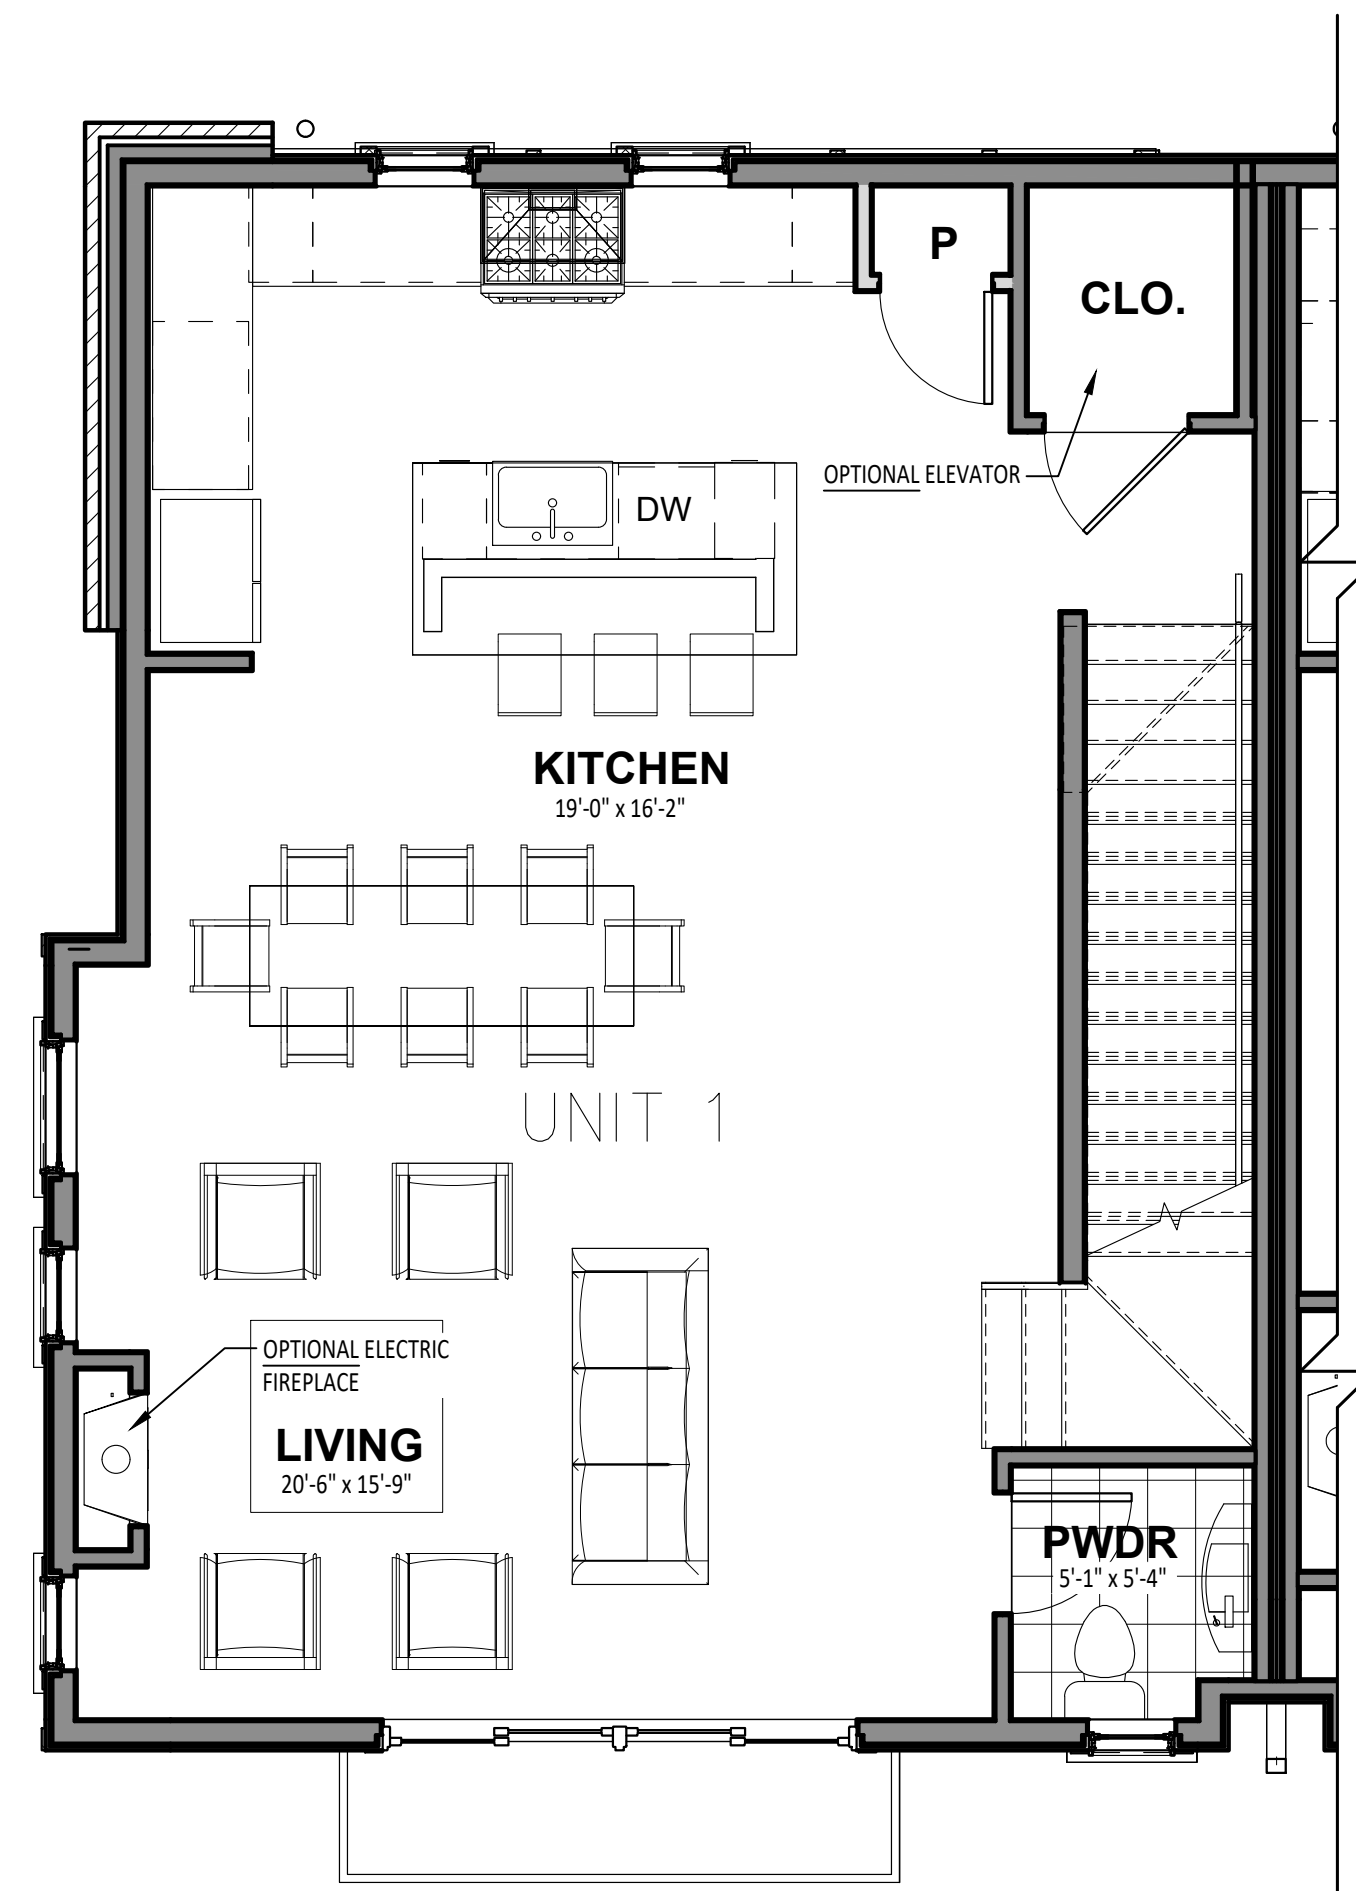

SECOND FLOOR P L A N

SCALE: 1/4"=1'-0"


2ND FLR: 826 SF

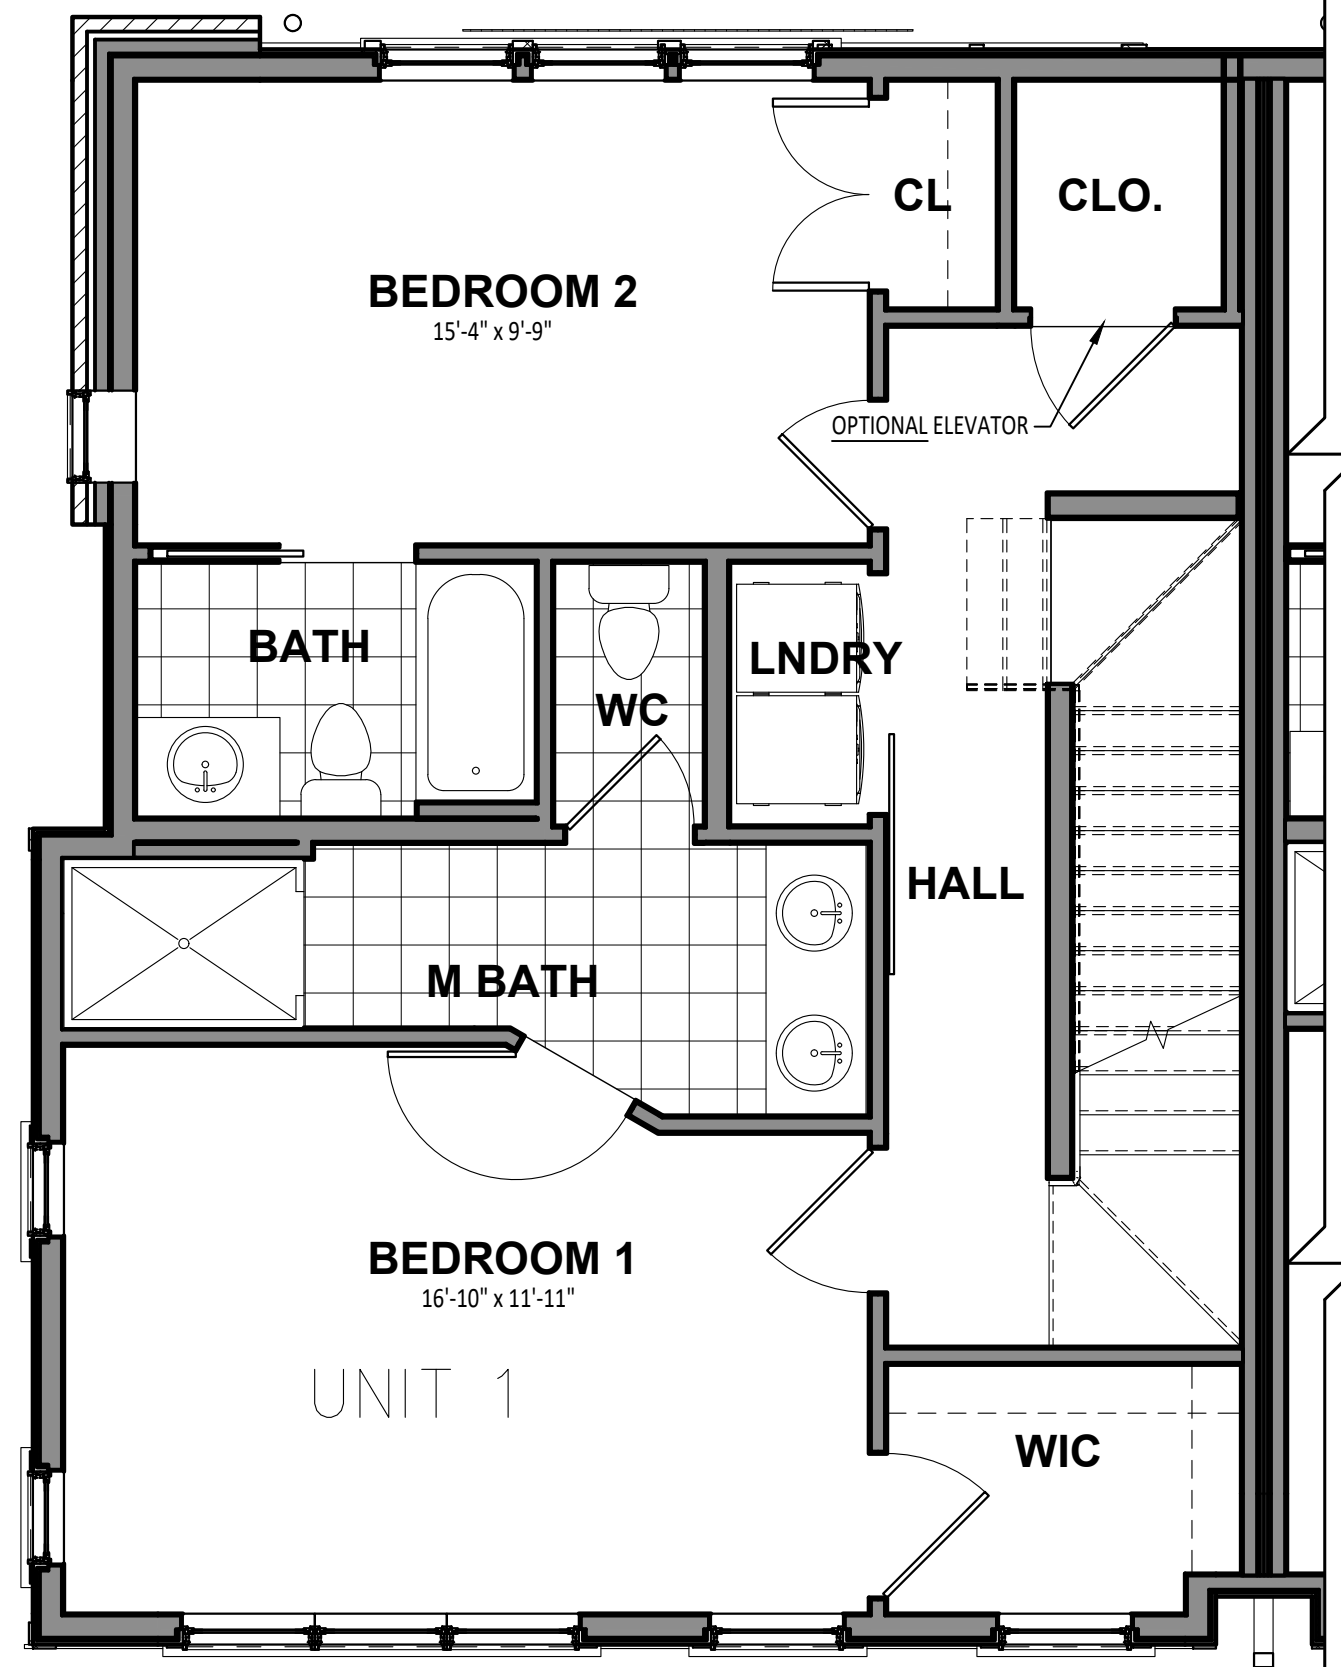

THIRD FLOOR P L A N

SCALE: 1/4"=1'-0"


3RD FLR: 826 SF

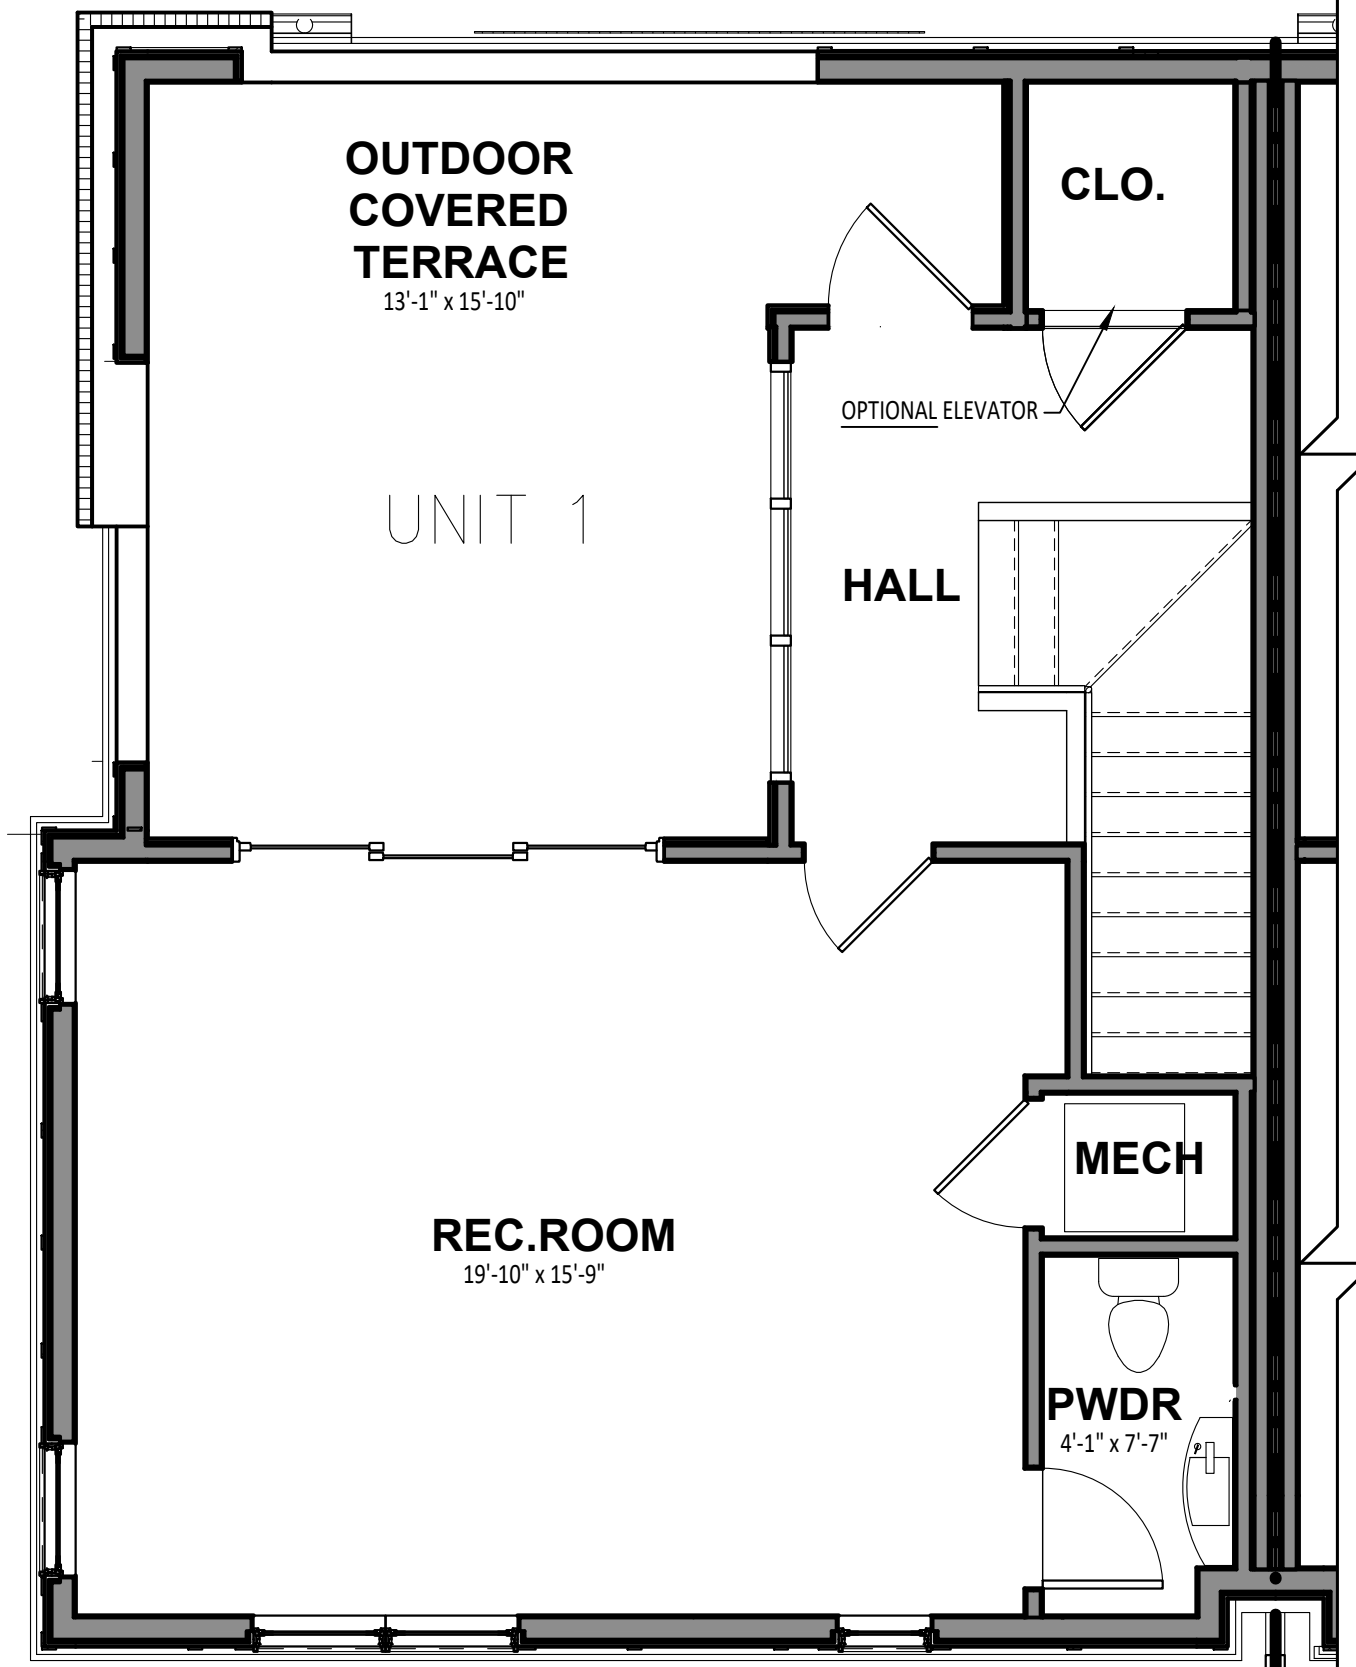

FOURTH FLOOR P L A N

SCALE: 1/4"=1'-0"

4TH FLR: 557 SF
TERRACE: 249 SF

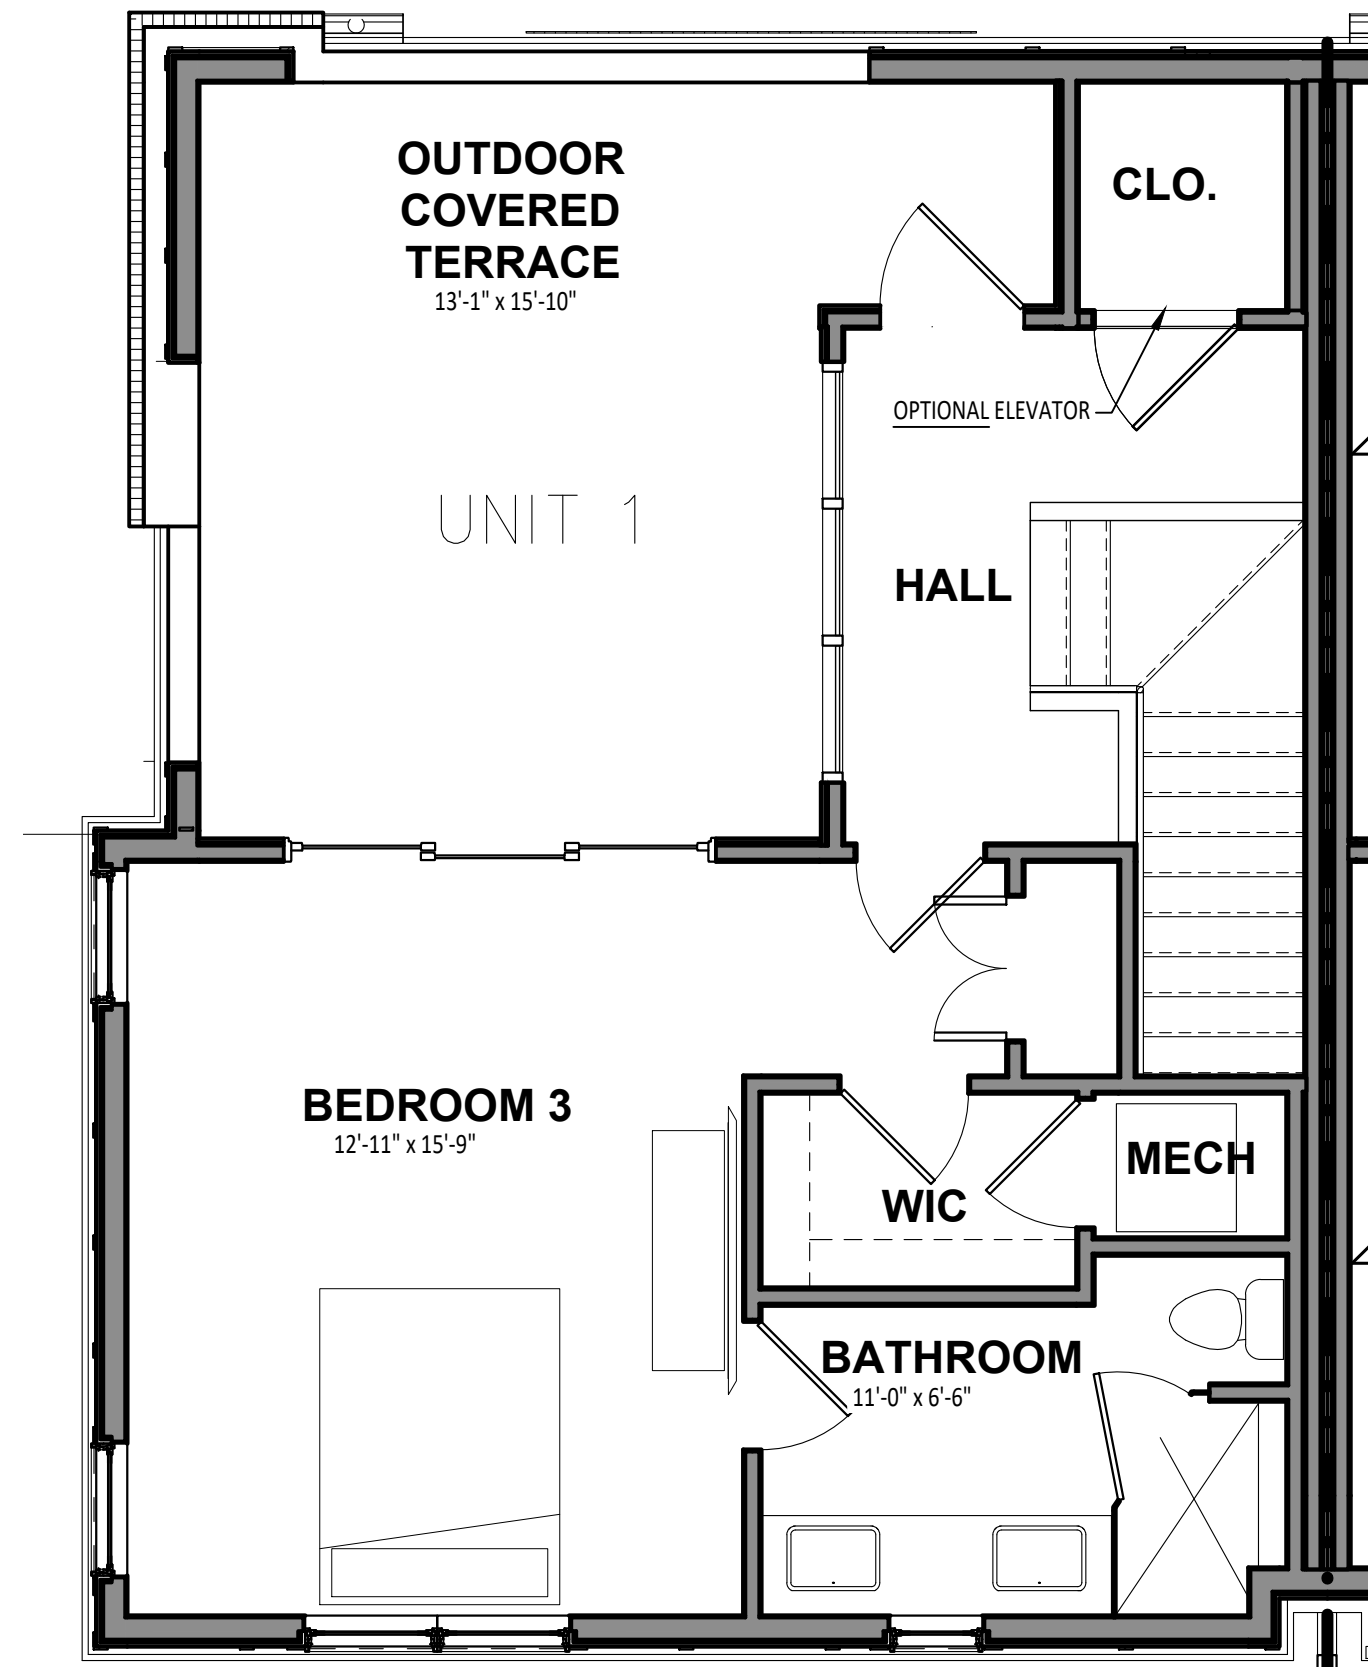

FOURTH FLOOR PLAN OPTION

SCALE: 1/4"=1'-0"

FINISHED SUITE OPTION

UNIT 1 FLOOR PLANS



Brought to you By:
Justin Doyle Homes
5378 A Cox Smith Rd.
Mason, Ohio 45040

Contact:
Online sales
Megan Allen
419.460.1625
Megan.Allen@JustinDoyleHomes.com

OAKLEY PLACE
TOWNHOMES
3725 ISABELLA AVE.
CINCINNATI, OH 45205

Revision
4.14.23

MARKETING PLAN SET

Sheet Title
Floor Plans

Scale
As Noted

2

This is a proprietary design of Justin Doyle Homes. The design data and information relating thereto is not to be used, disseminated, or reproduced in whole or in part without the written consent of Justin Doyle Homes. Checked by JDI Copyright 2019