


FIRST FLOOR P L A N

SCALE: 1/4"=1'-0"  
0 2 4 6


1ST FLR: 335 SF  
GARAGE: 391 SF

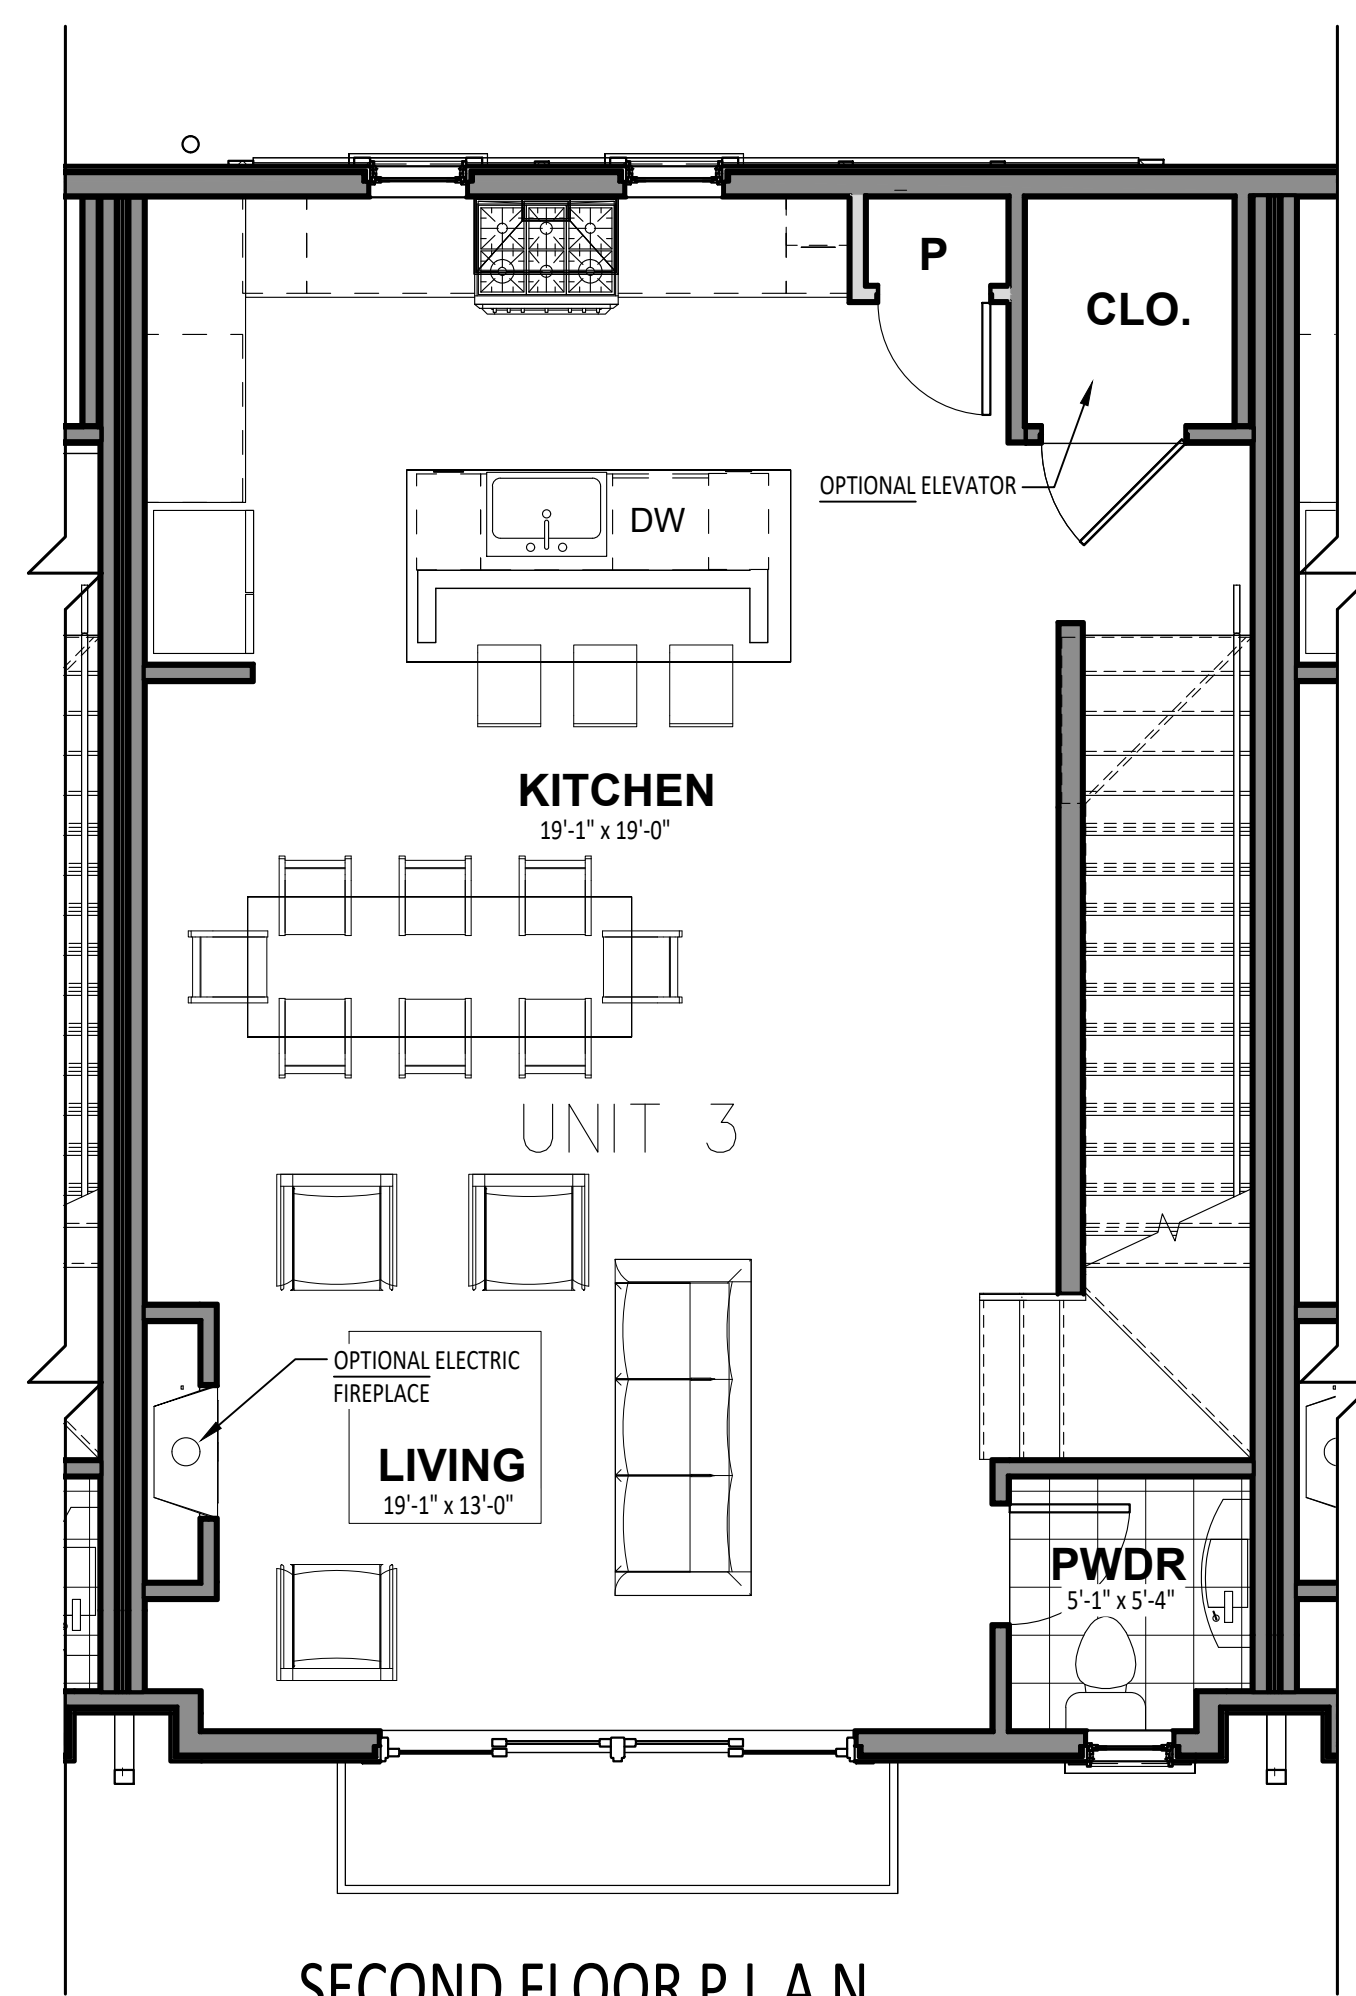

SECOND FLOOR P L A N

SCALE: 1/4"=1'-0"


2ND FLR: 795 SF

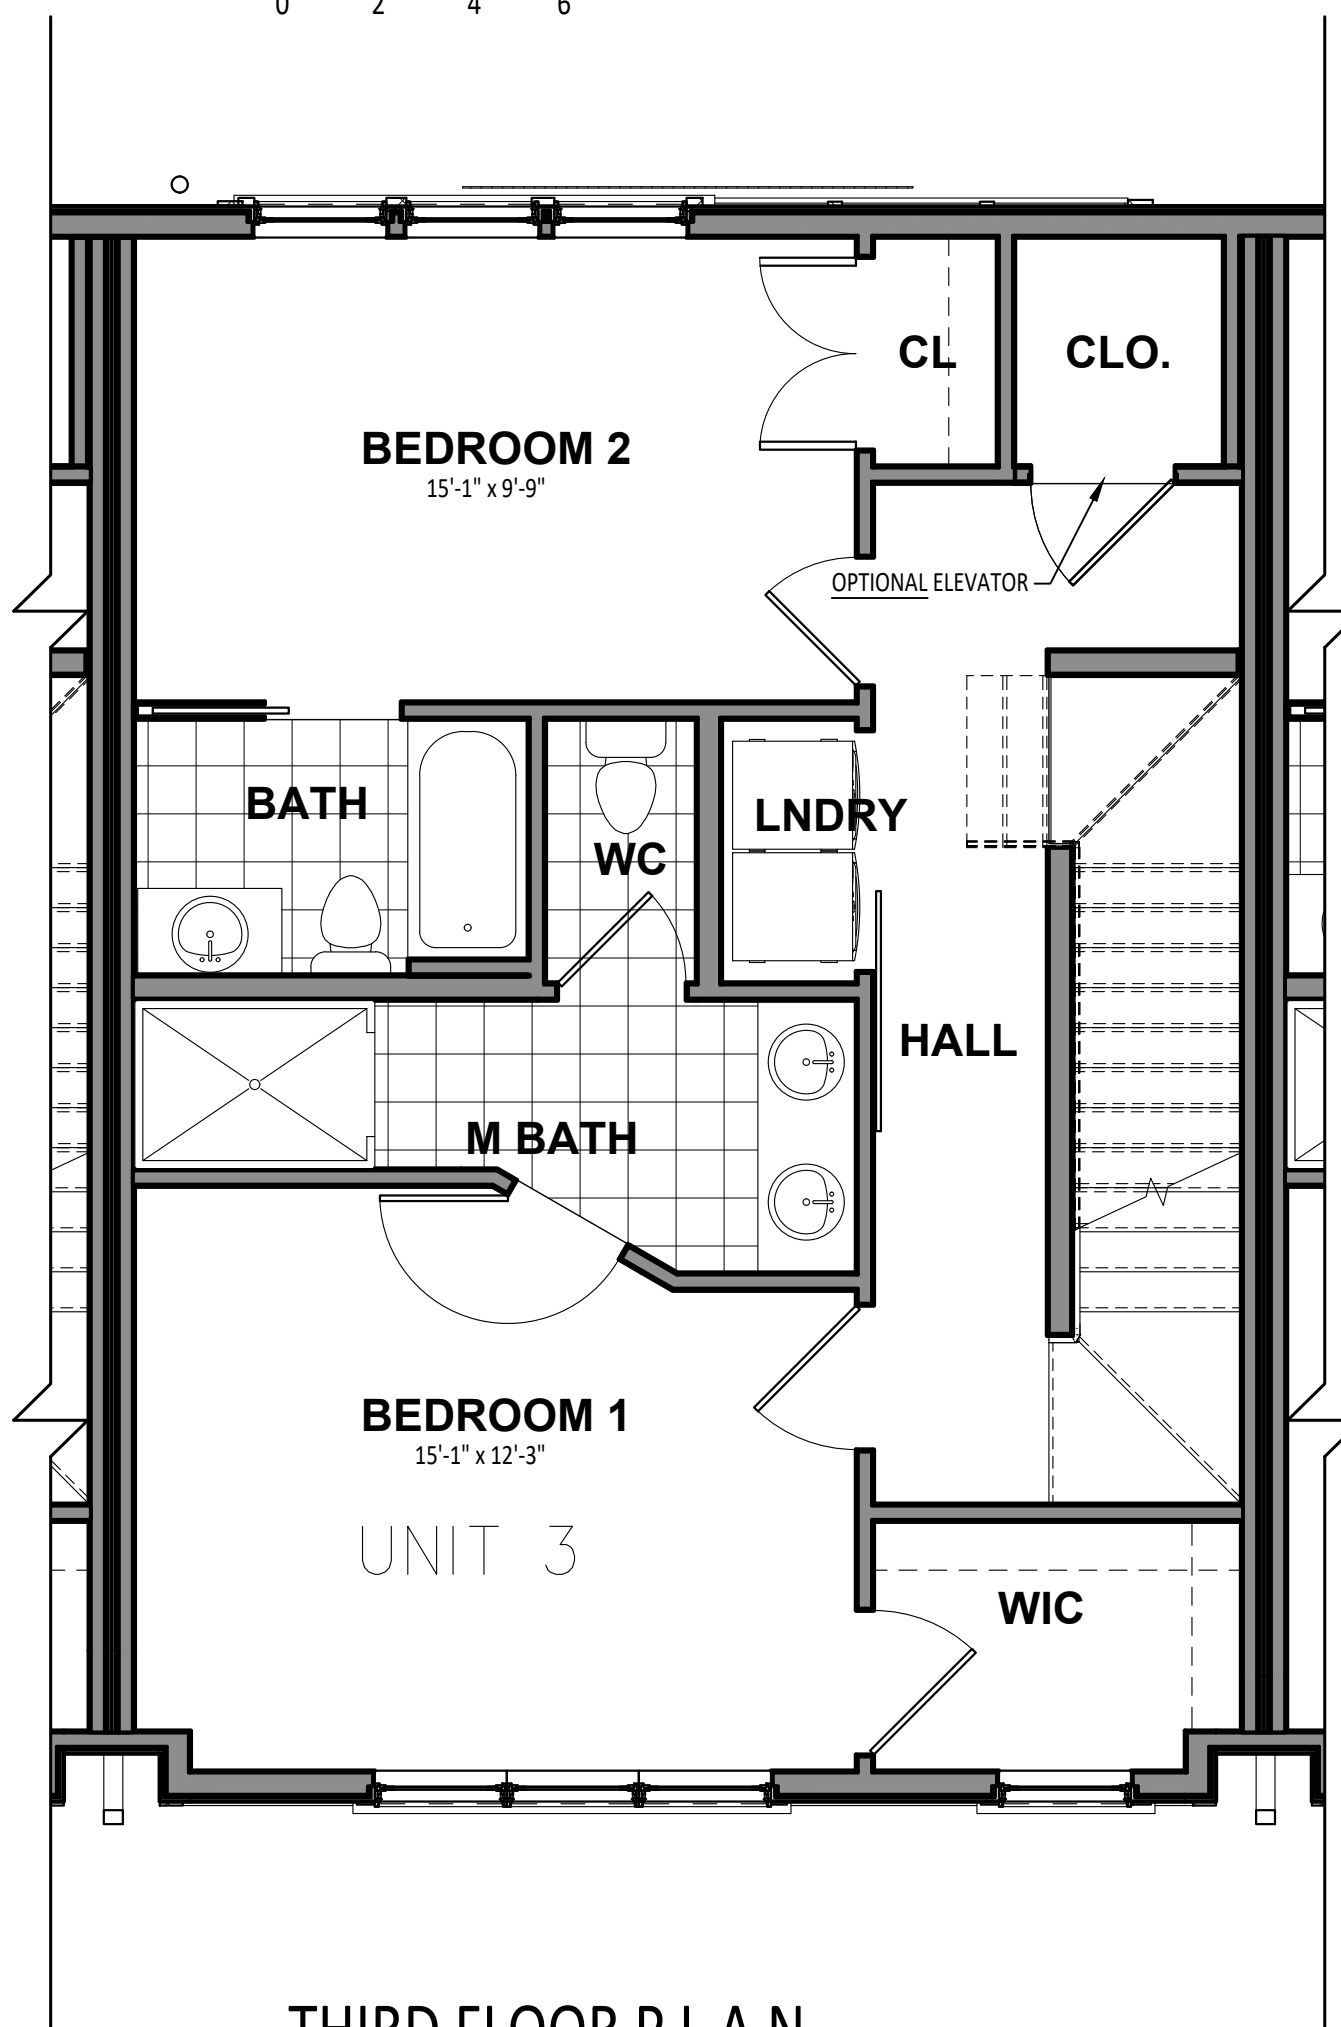

THIRD FLOOR P L A N

SCALE: 1/4"=1'-0"


3RD FLR: 795 SF

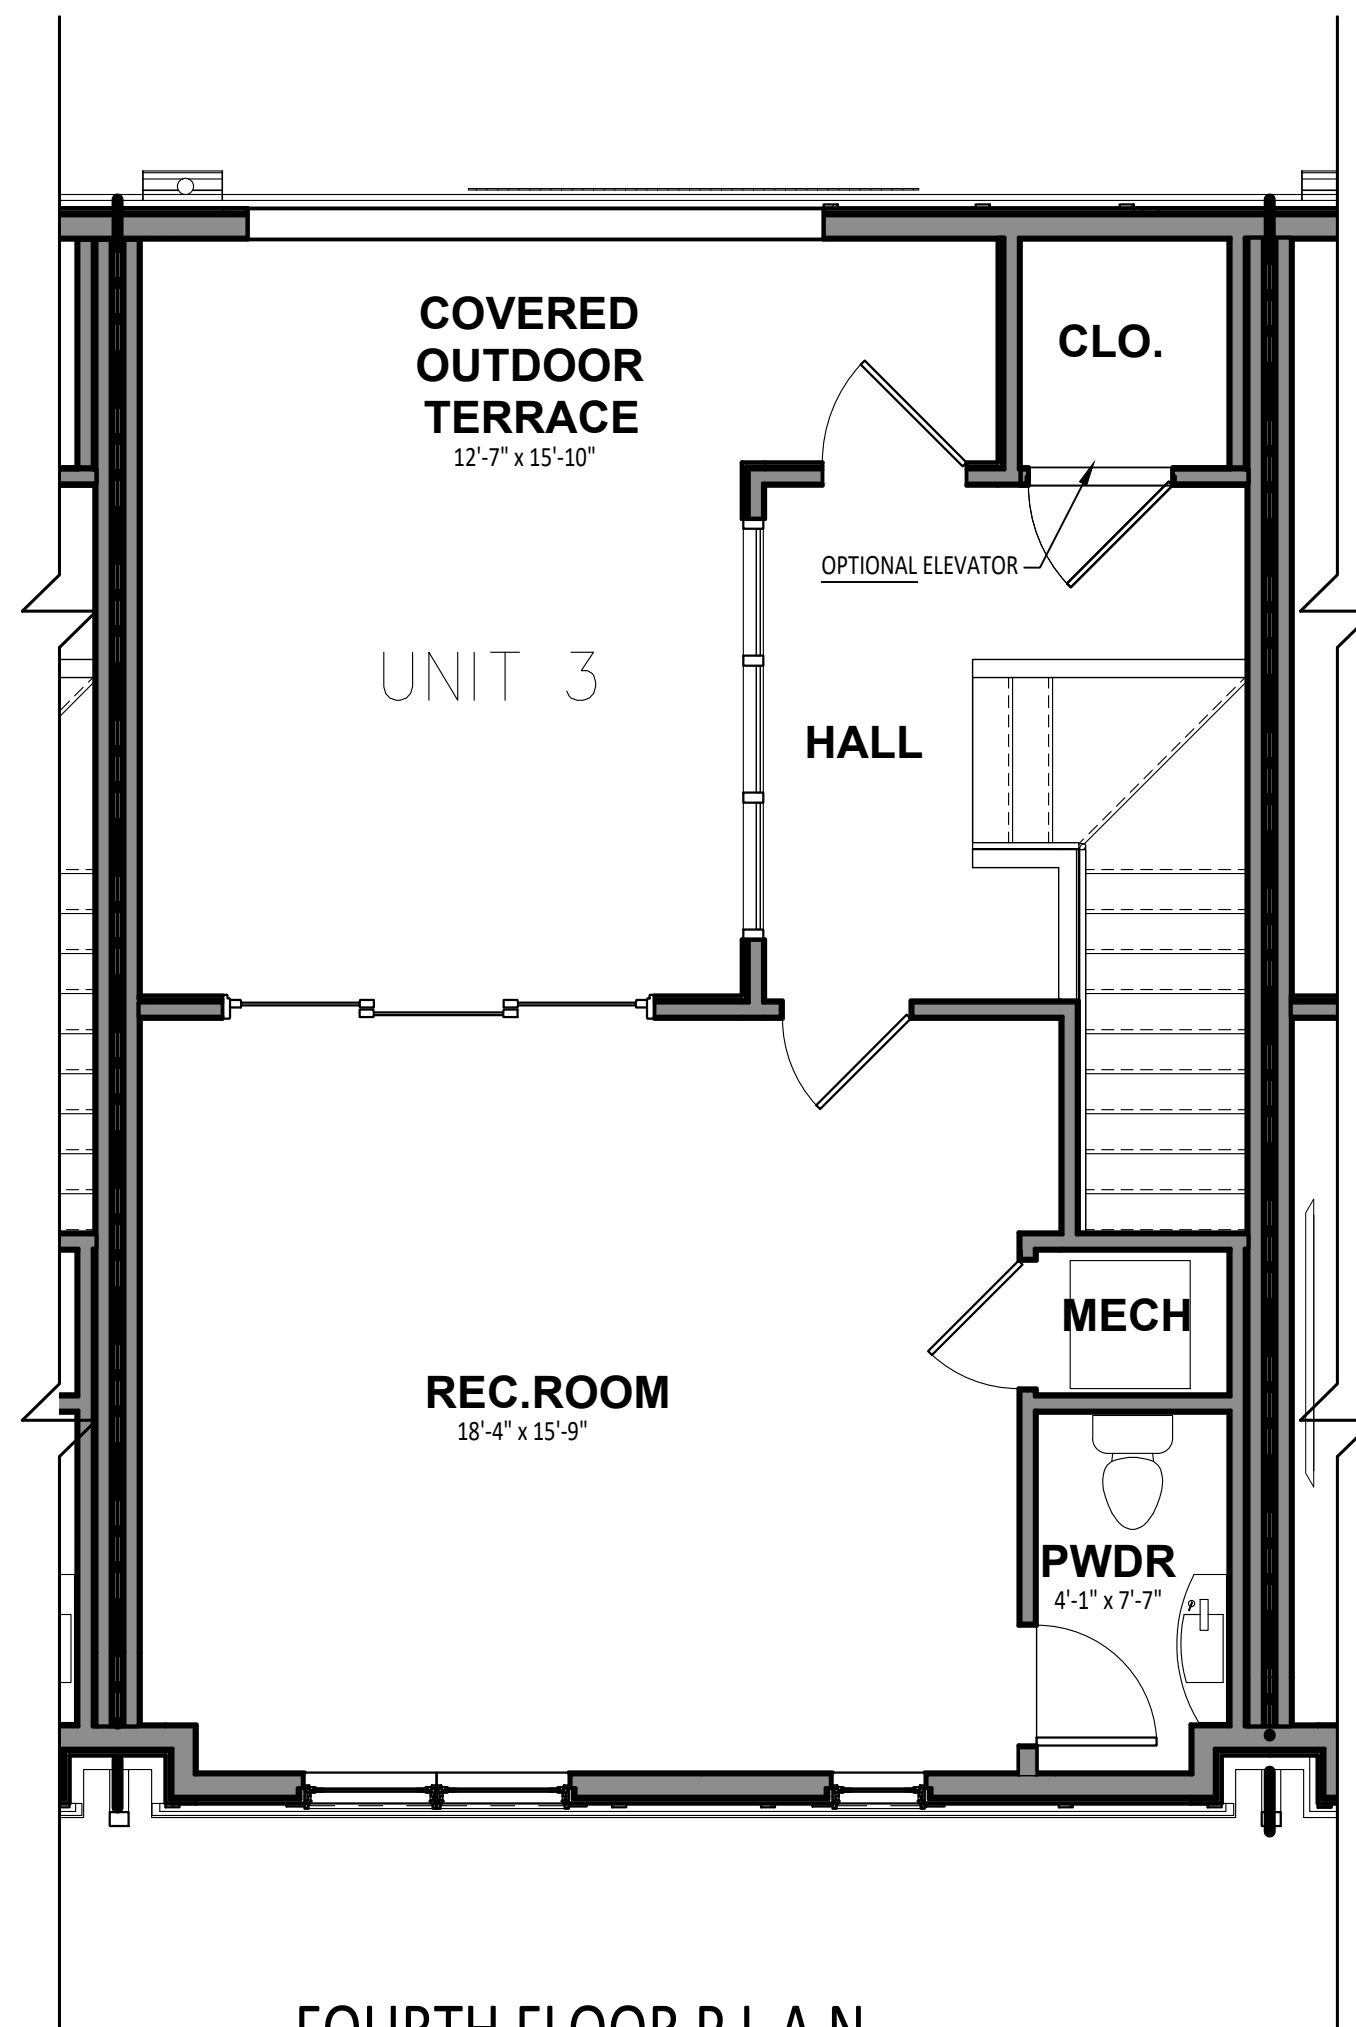

FOURTH FLOOR P L A N

SCALE: 1/4"=1'-0"

4TH FLR: 530 SF  
TERRACE: 249 SF

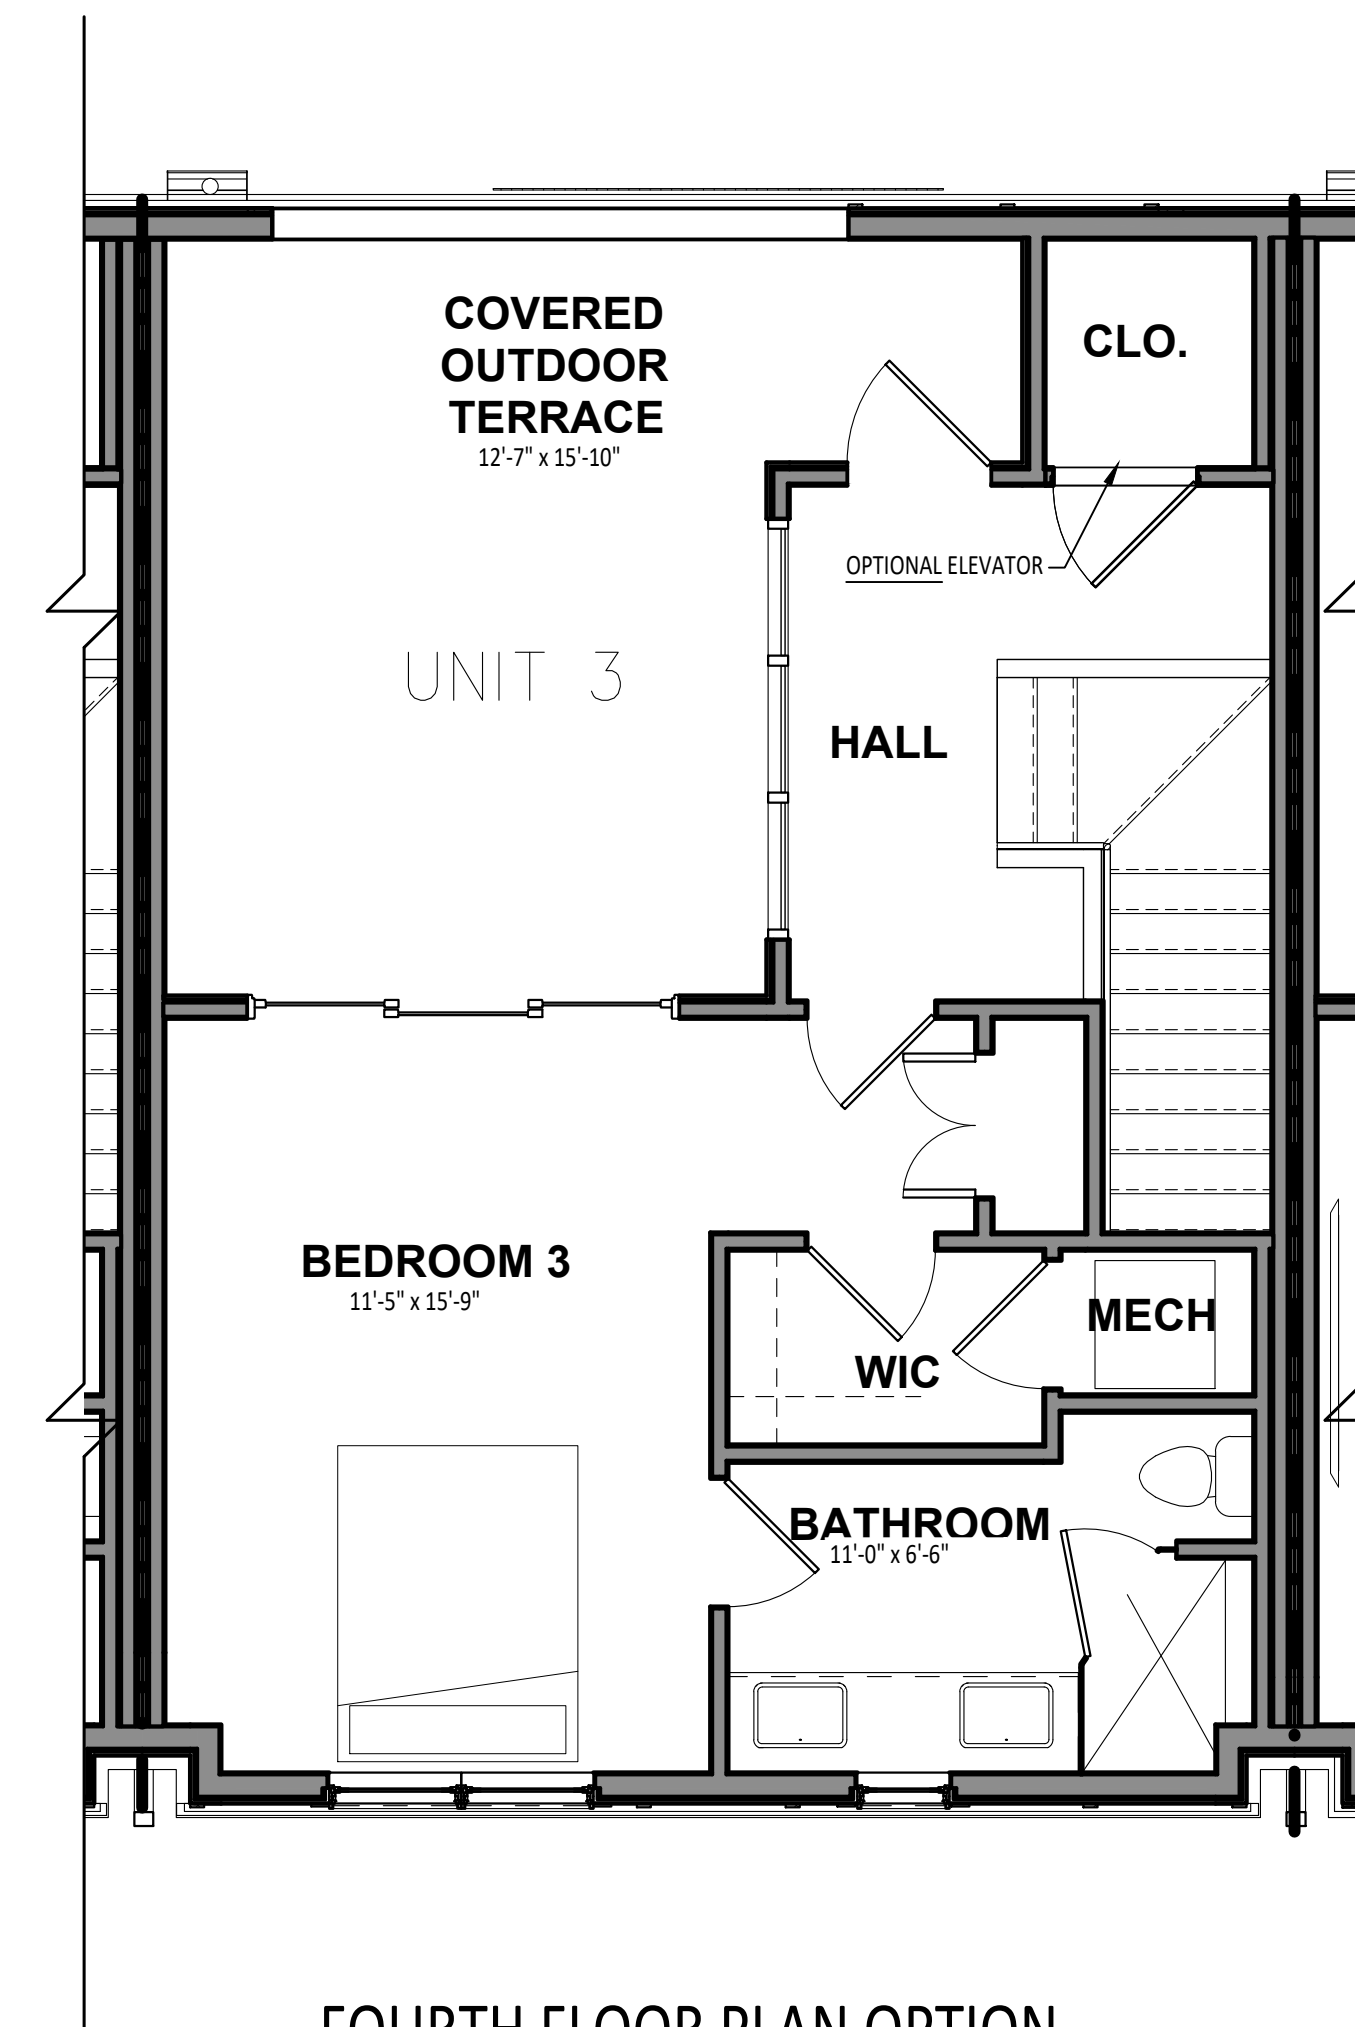

FOURTH FLOOR PLAN OPTION

SCALE: 1/4"=1'-0"

FINISHED SUITE OPTION

# UNIT 3 FLOOR PLANS



Brought to you By:  
Justin Doyle Homes  
5378 A Cox Smith Rd.  
Mason, Ohio 45040

Contact:  
Online sales  
Megan Allen  
419.460.1625  
MeganAllen@JustinDoyleHomes.com

**OAKLEY PLACE**  
TOWNHOMES  
3725 ISABELLA AVE.  
CINCINNATI, OH 45205

Revision  
No. 4.14.23  
MARKETING PLAN SET

Sheet Title  
Floor Plans

Scale  
As Noted

This is a proprietary design of Justin Doyle Homes. The design data and information relating thereto is not to be used, disseminated, or reproduced in whole or in part without the written consent of Justin Doyle Homes.