


FIRST FLOOR P L A N

SCALE: 1/4"=1'-0"
 0 2 4 6


1ST FLR: 335 SF
 GARAGE: 391 SF

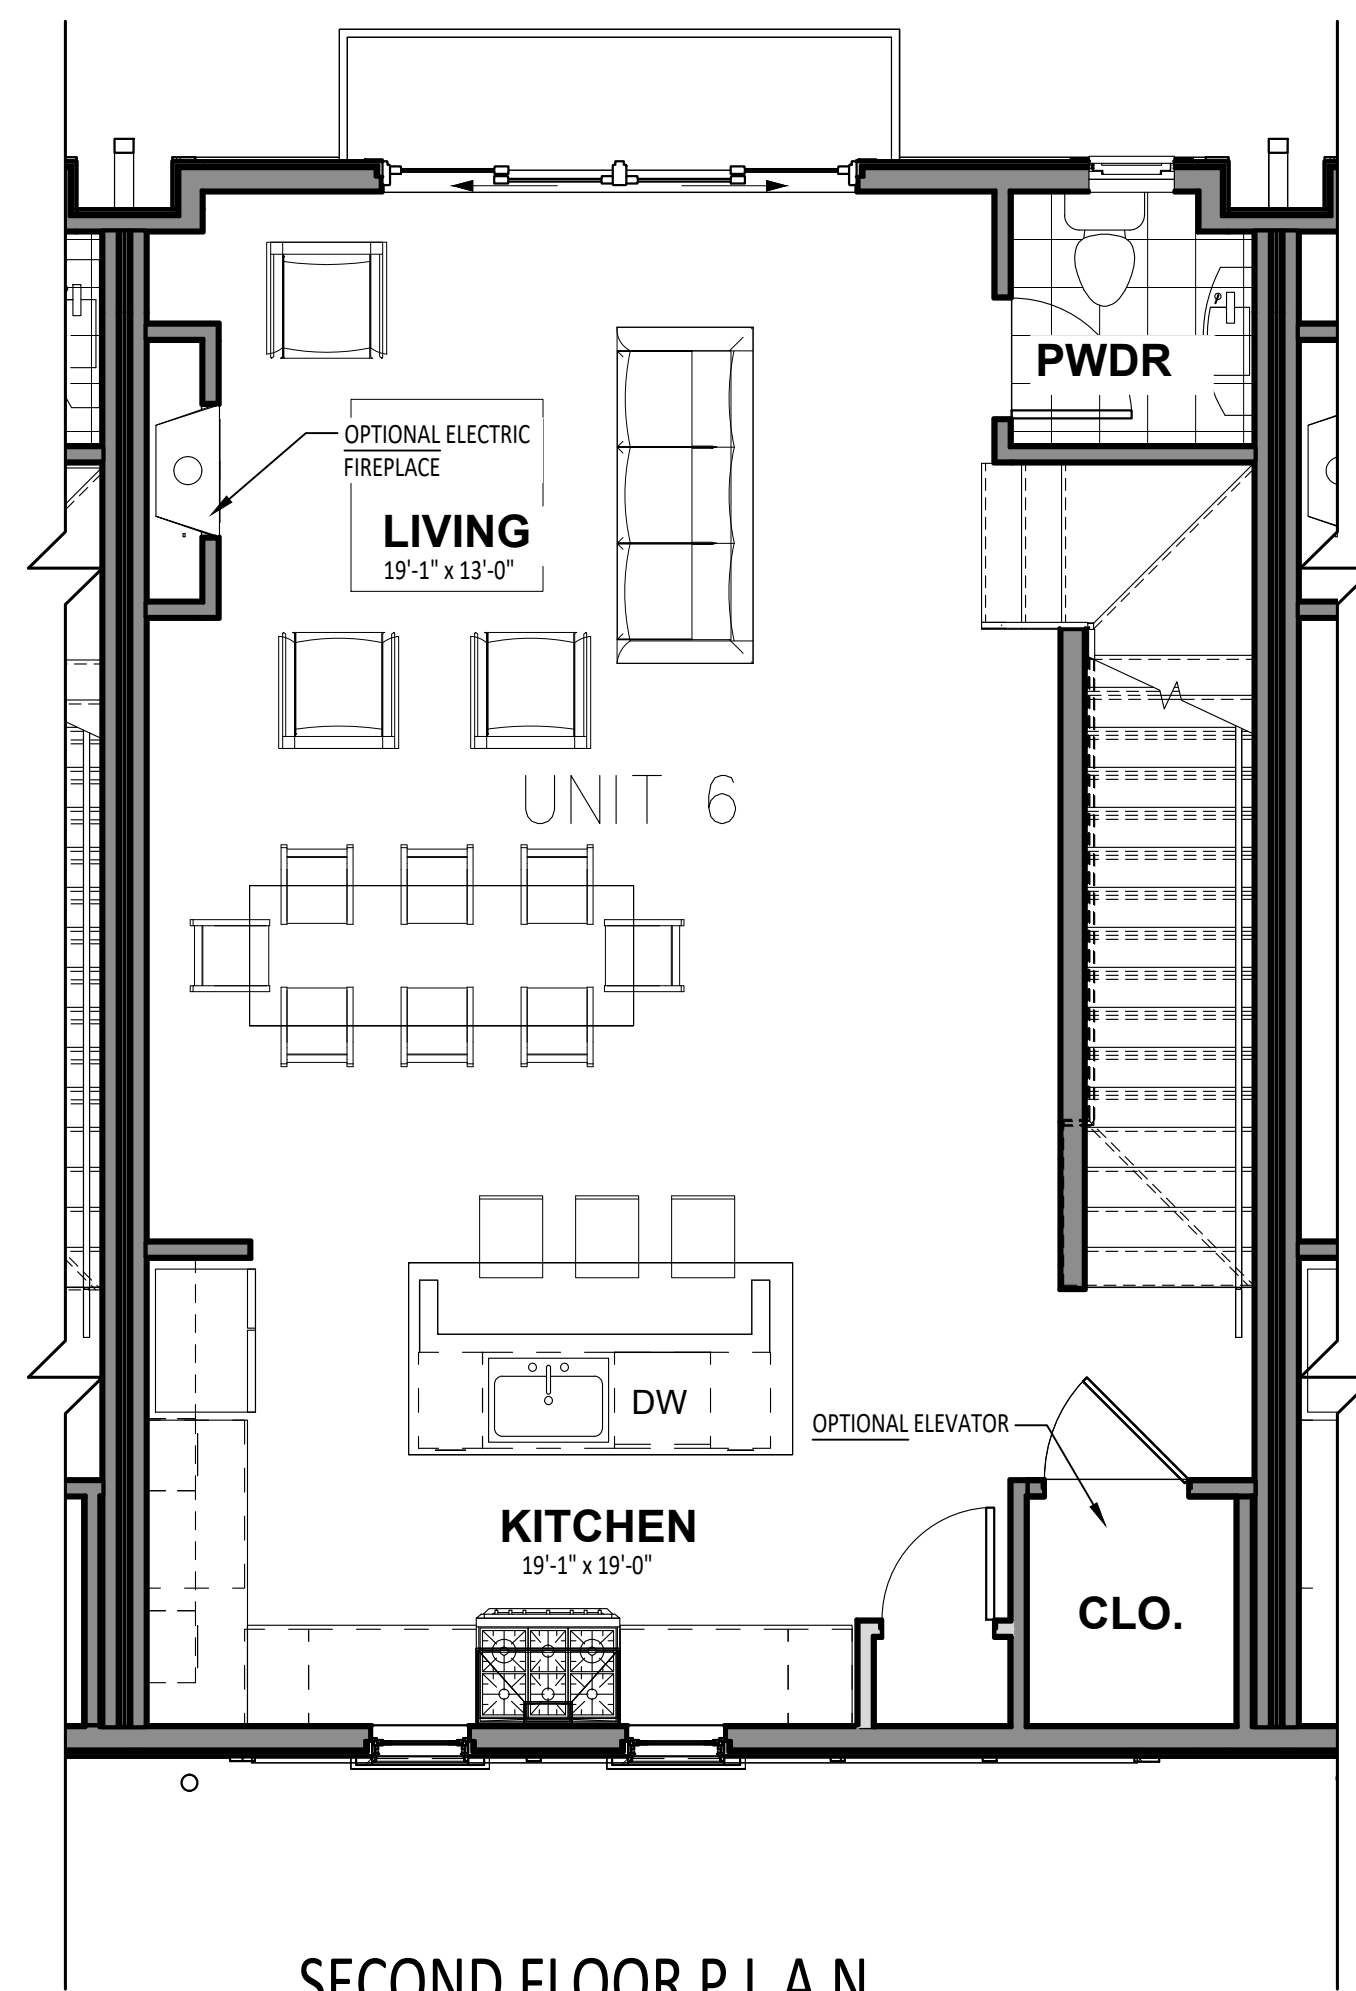

SECOND FLOOR P L A N

SCALE: 1/4"=1'-0"


2ND FLR: 795 SF

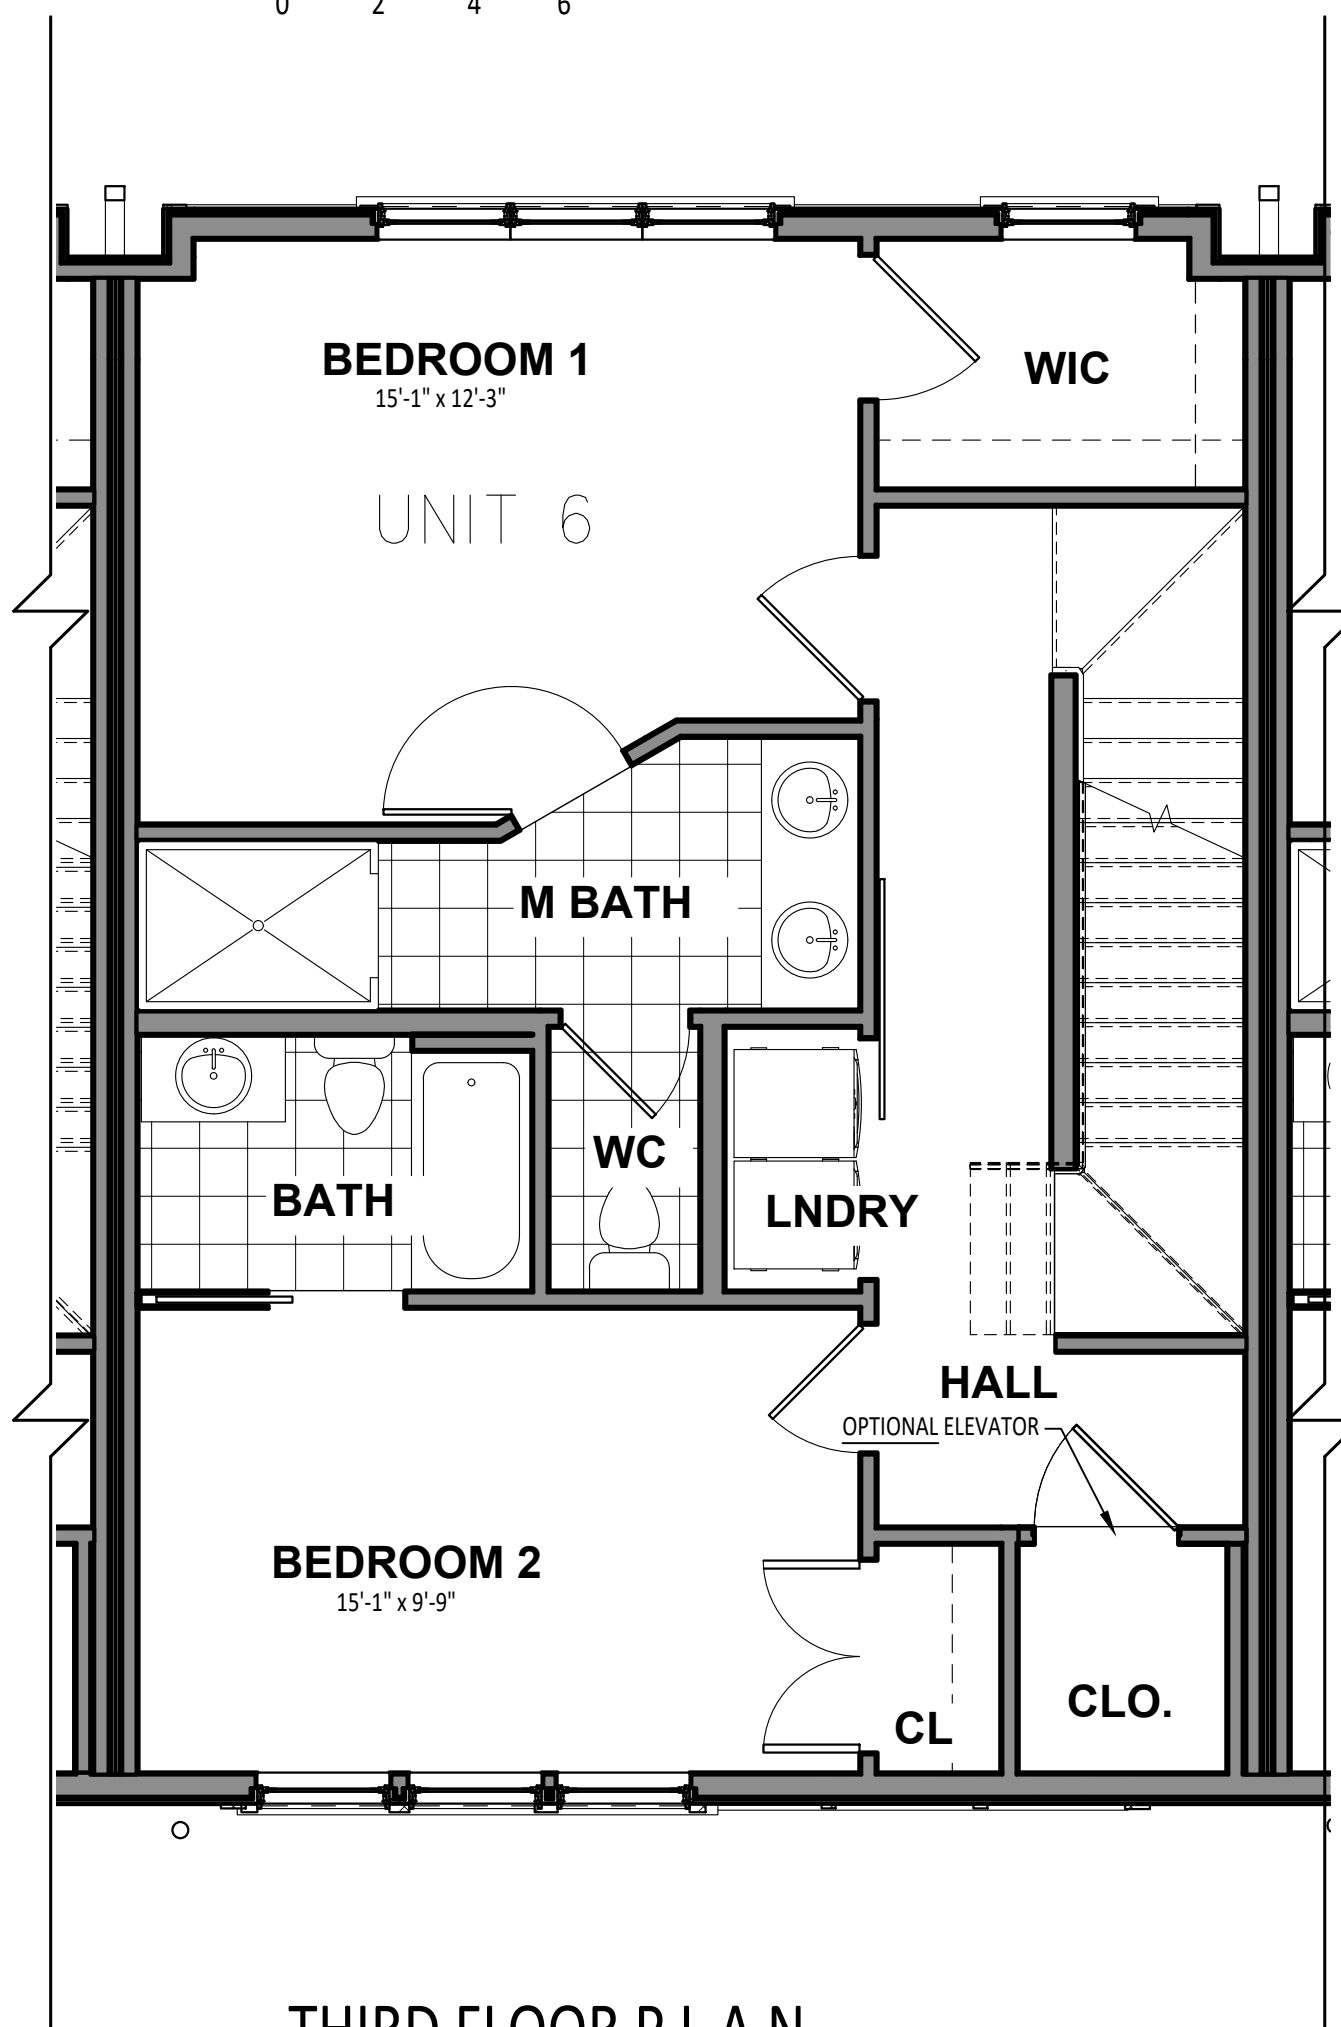

THIRD FLOOR P L A N

SCALE: 1/4"=1'-0"


3RD FLR: 795 SF

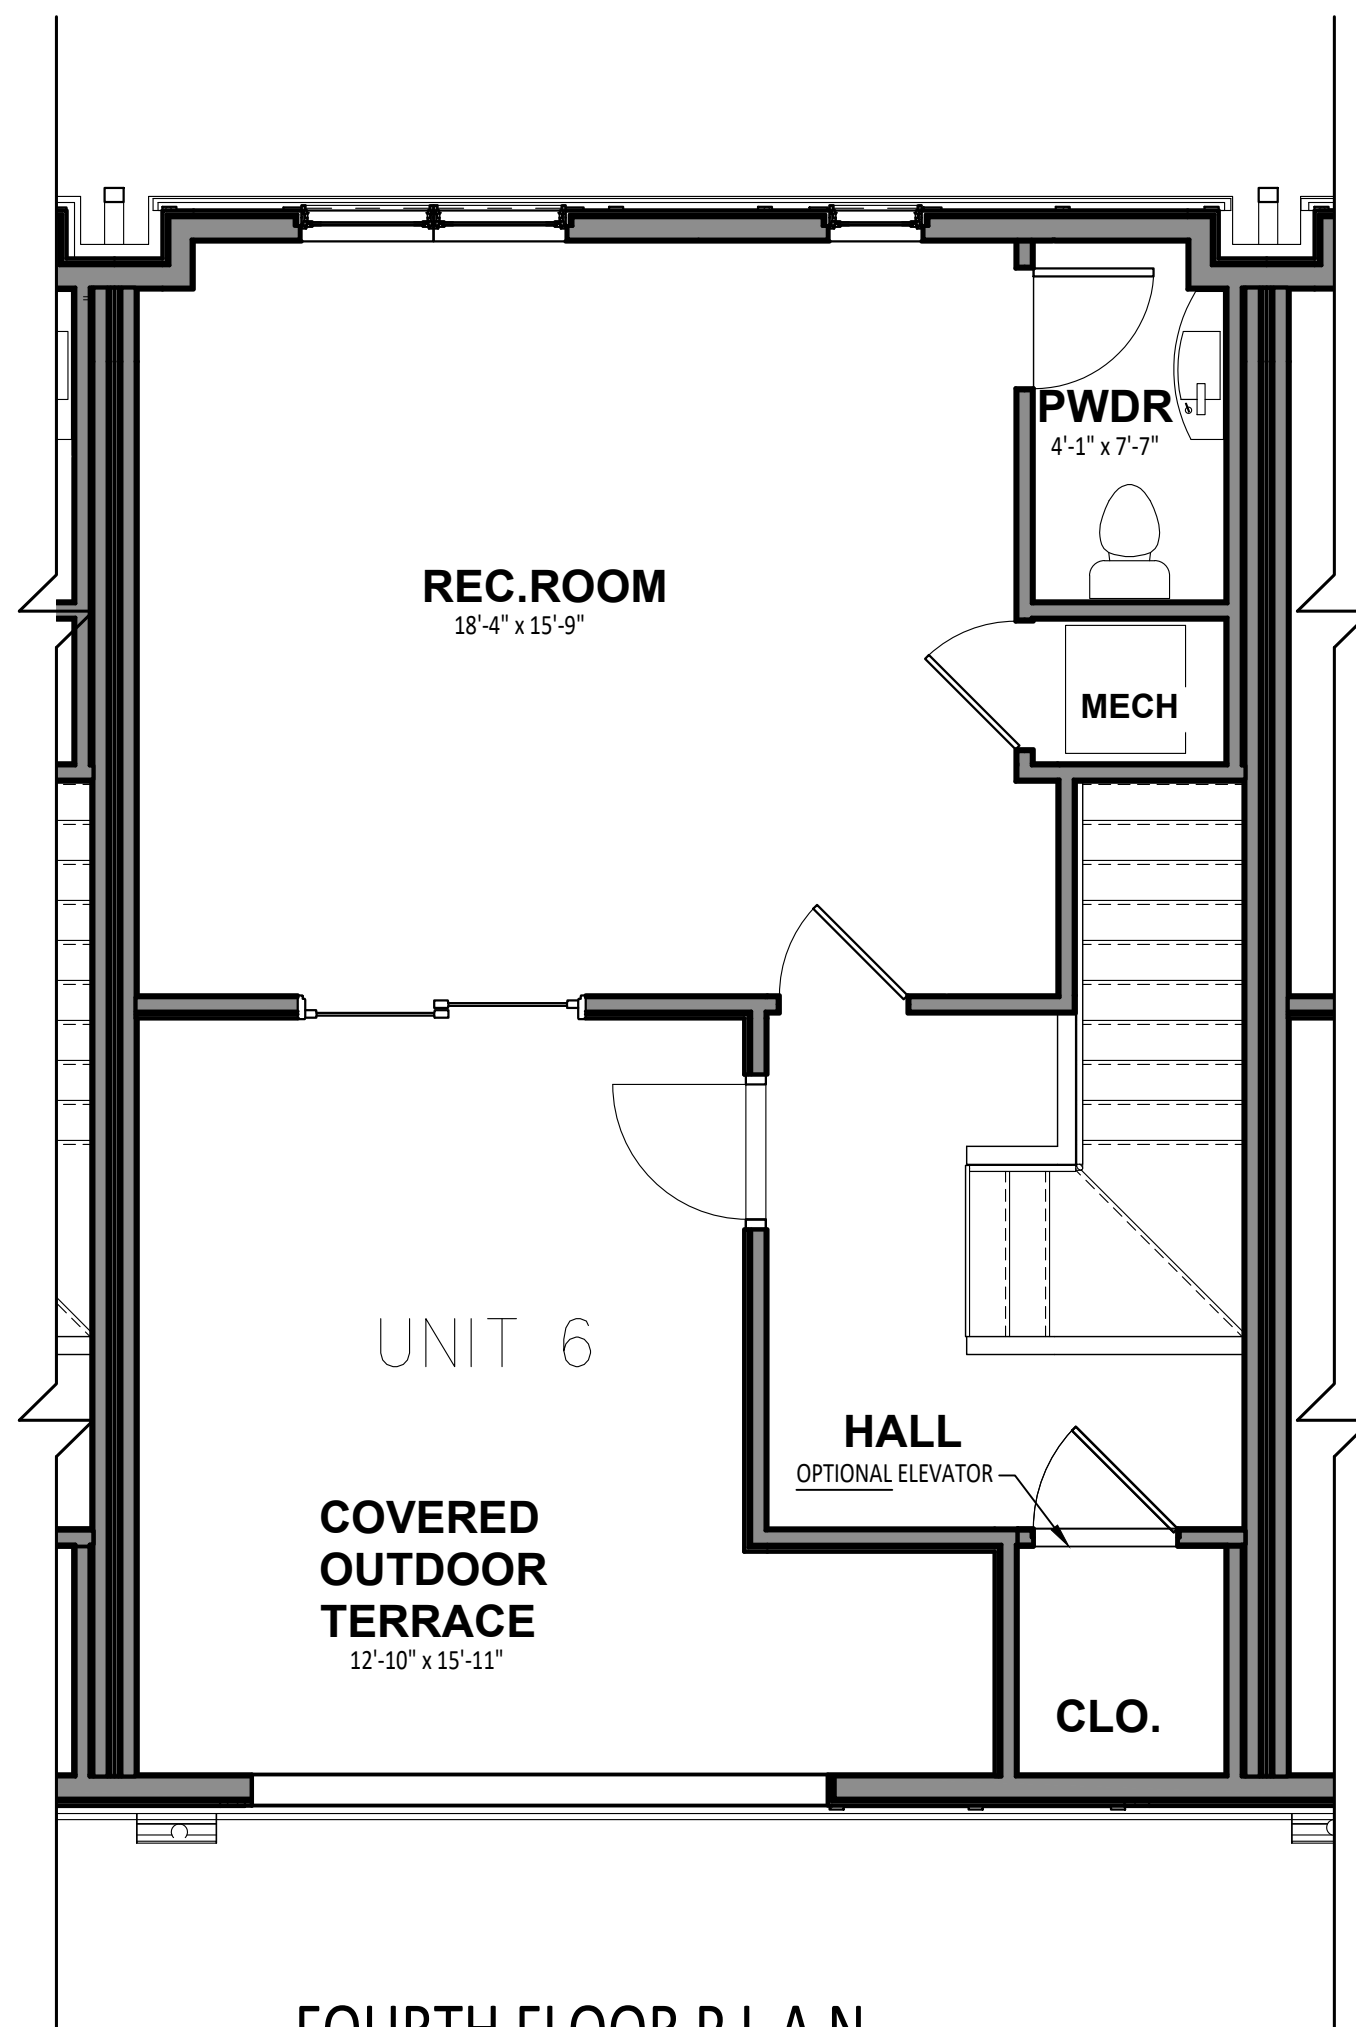

FOURTH FLOOR P L A N

SCALE: 1/4"=1'-0"

4TH FLR: 530 SF
 TERRACE: 249 SF

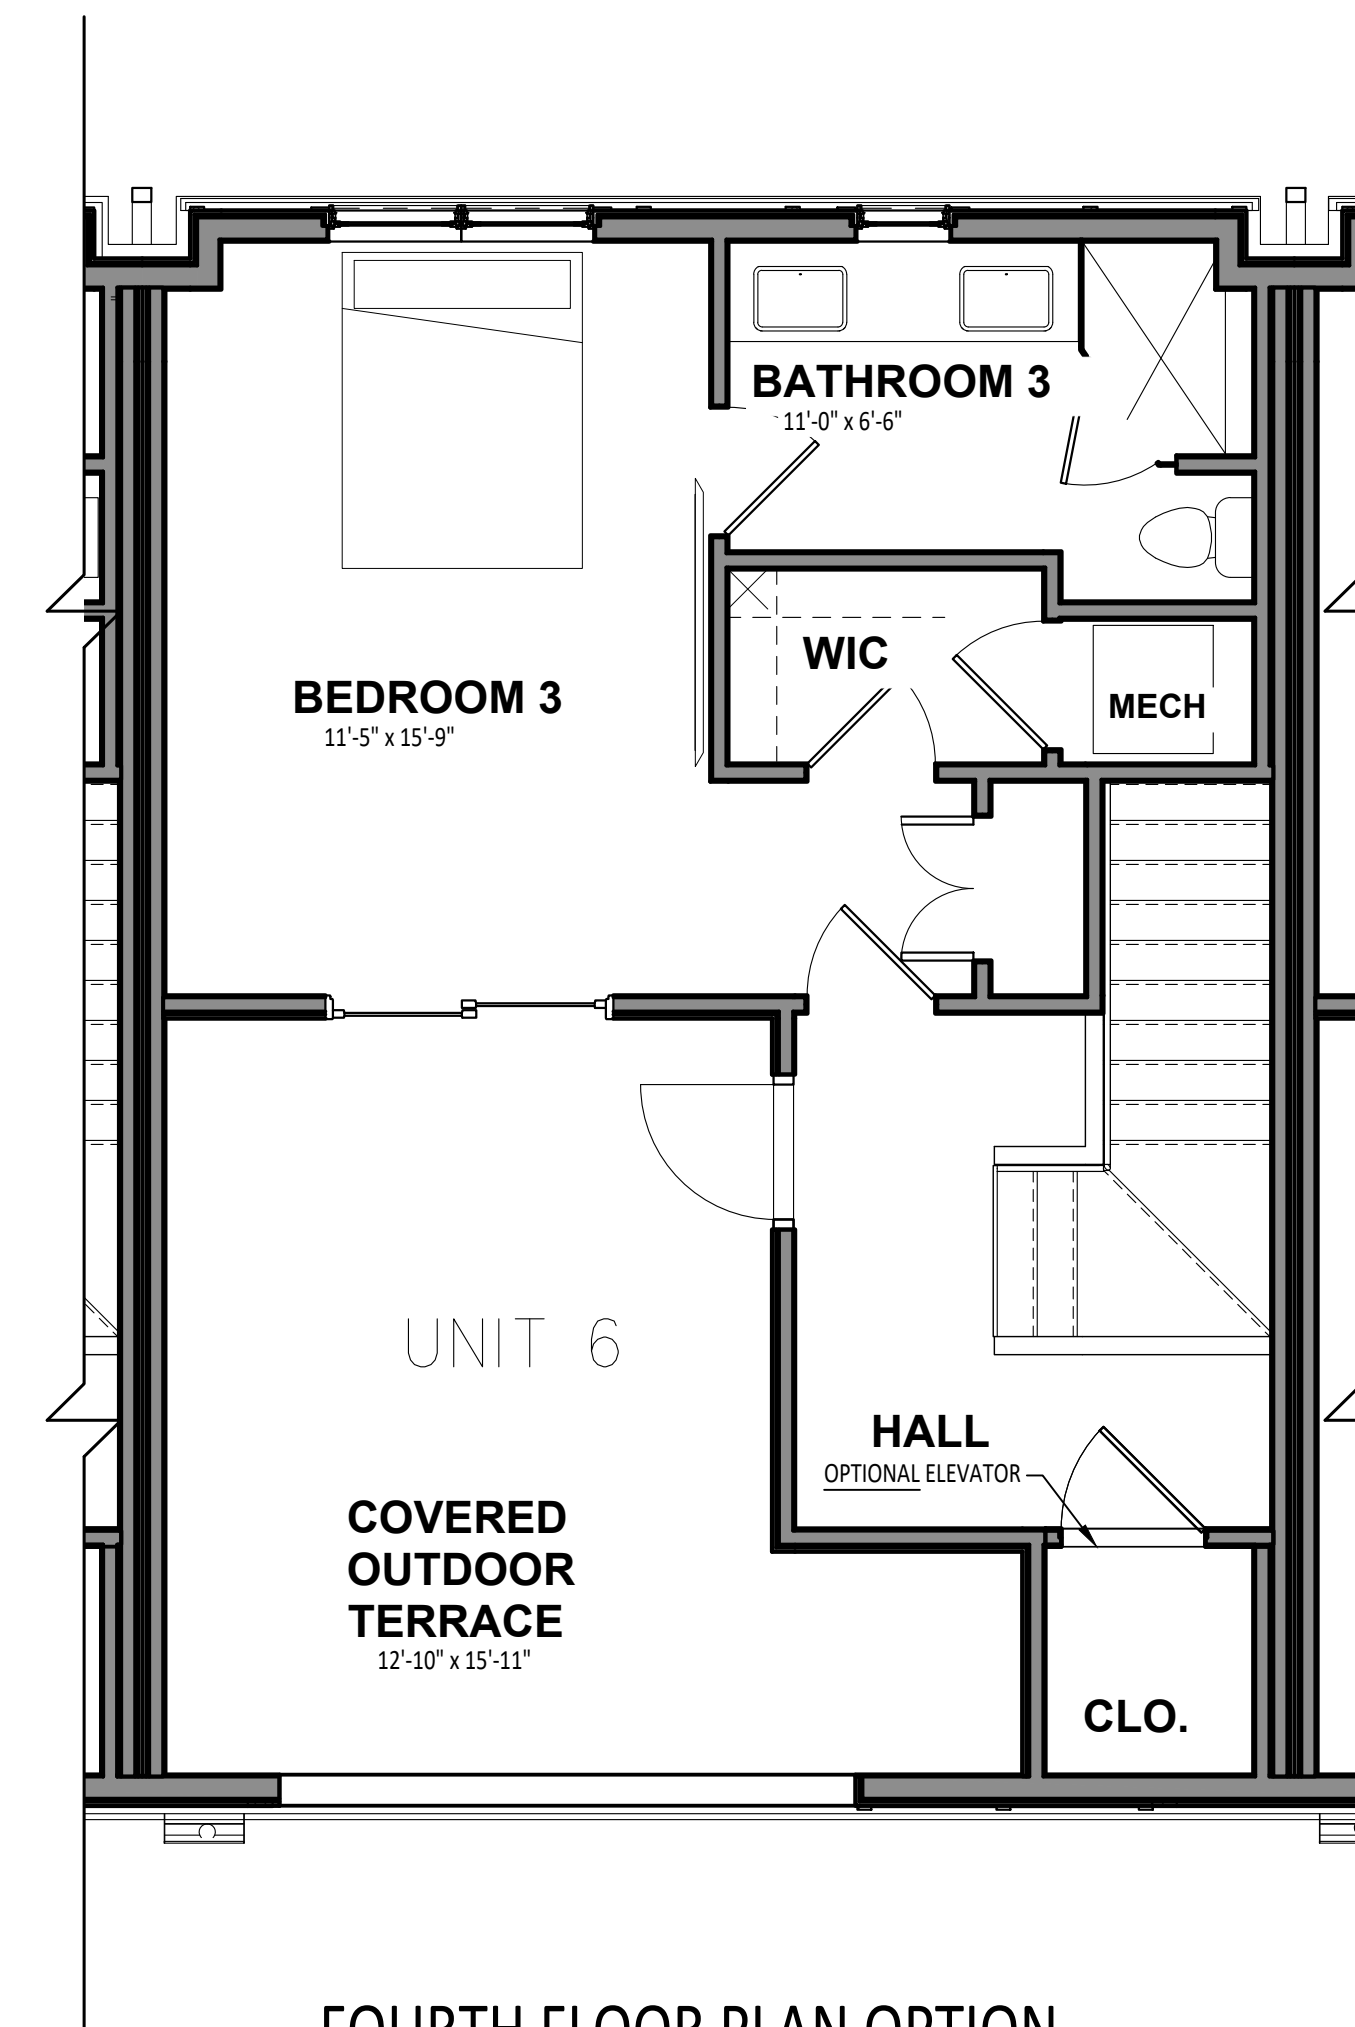

FOURTH FLOOR PLAN OPTION

SCALE: 1/4"=1'-0"

FINISHED SUITE OPTION

UNIT 6 FLOOR PLANS



Brought to you By:
 Justin Doyle Homes
 5378 A Cox Smith Rd.
 Mason, Ohio 45040

Contact:
 Online sales
 Megan Allen
 419.460.1625
 Megan.Allen@JustinDoyleHomes.com

OAKLEY PLACE
TOWNHOMES
 3725 ISABELLA AVE.
 CINCINNATI, OH 45205

Revision
 No. MARKETING PLAN SET 4.14.23

Sheet Title
 Floor Plans

Scale
 As Noted

This is a proprietary design of Justin Doyle Homes. The design data and information relating thereto is not to be used, disseminated, or reproduced in whole or in part without the written consent of Justin Doyle Homes.
 Checked by JDH Copyright 2019 TOWNHOME