


FIRST FLOOR P L A N

SCALE: 1/4"=1'-0"
 0 2 4 6


1ST FLR: 338 SF
 GARAGE: 392 SF

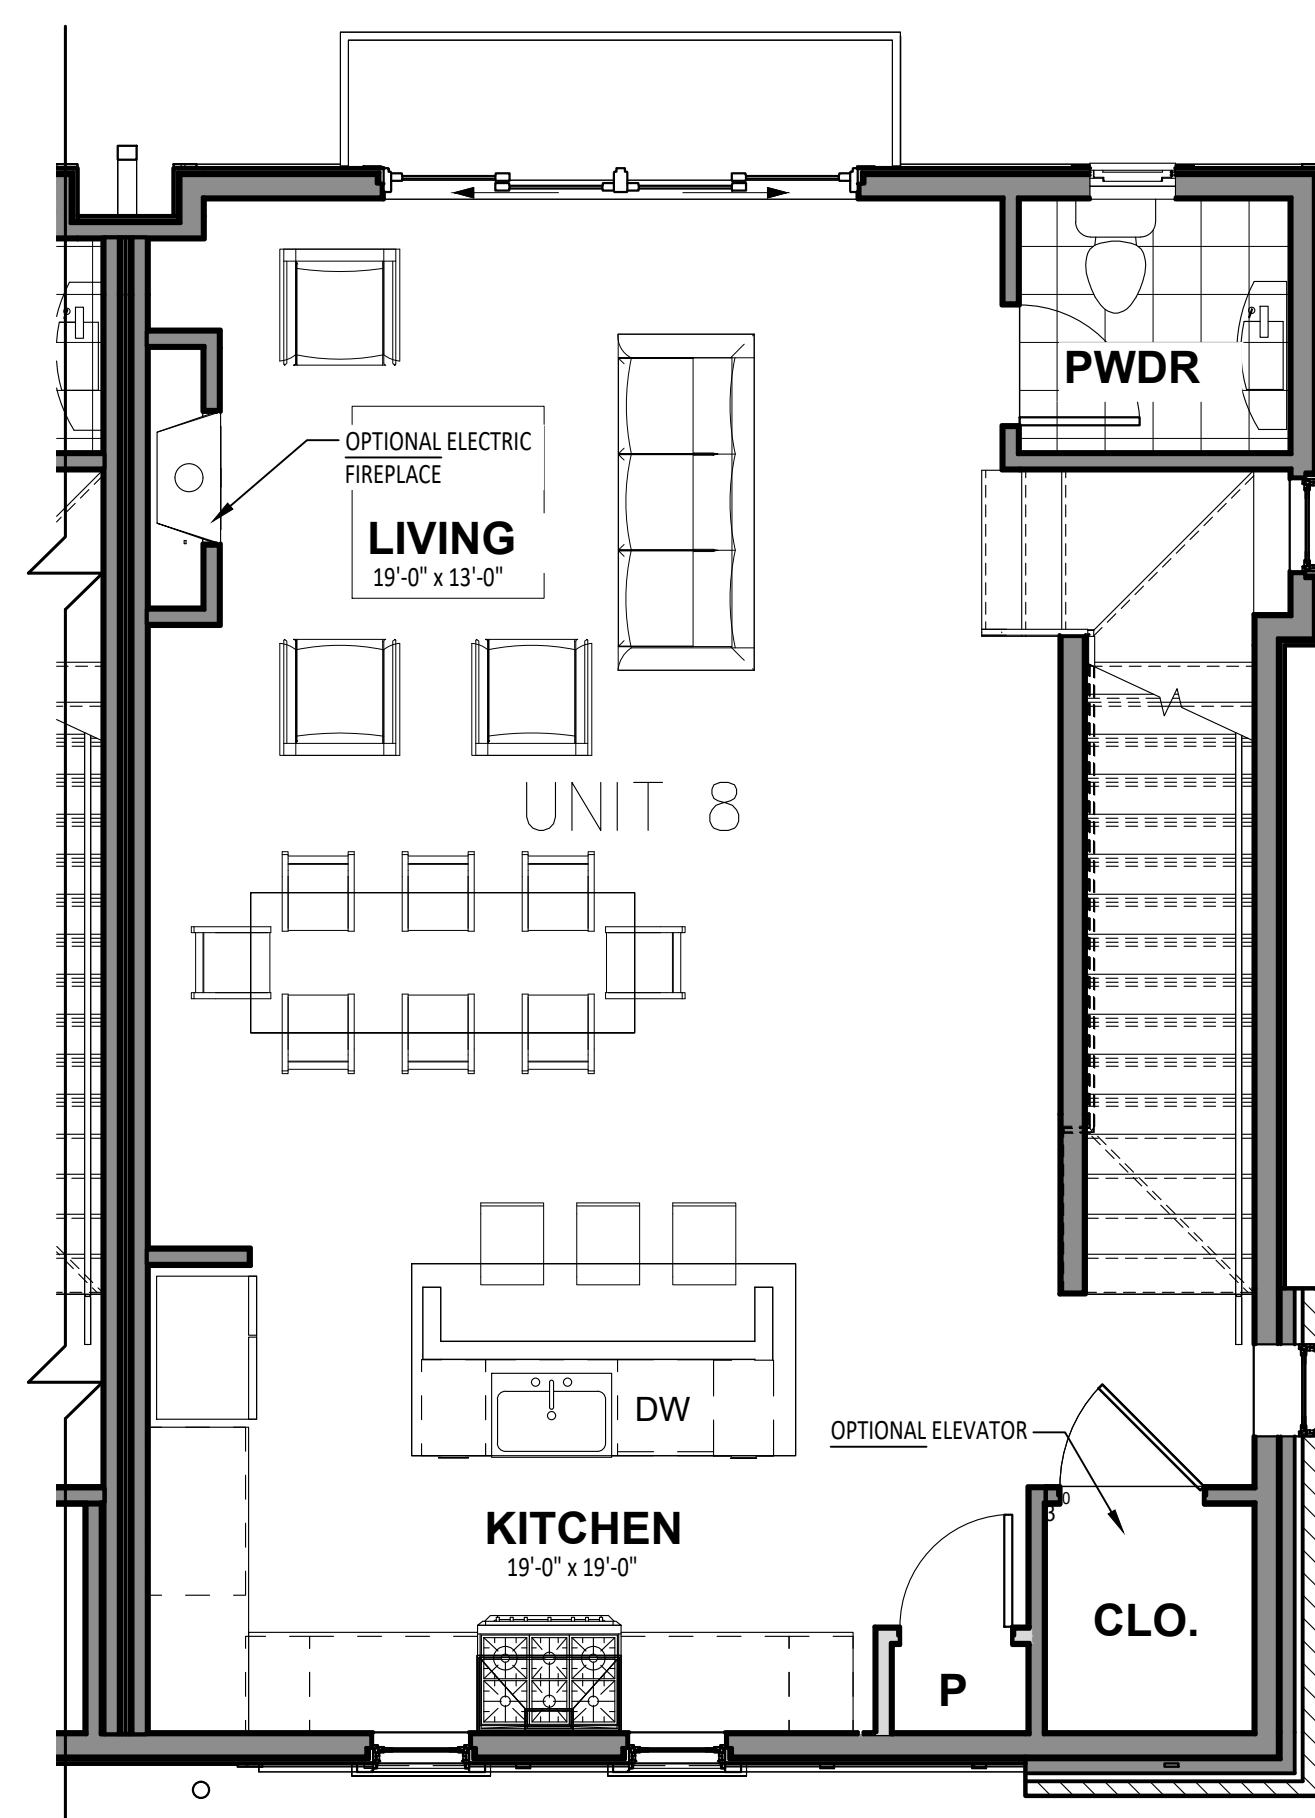

SECOND FLOOR P L A N

SCALE: 1/4"=1'-0"


2ND FLR: 804 SF

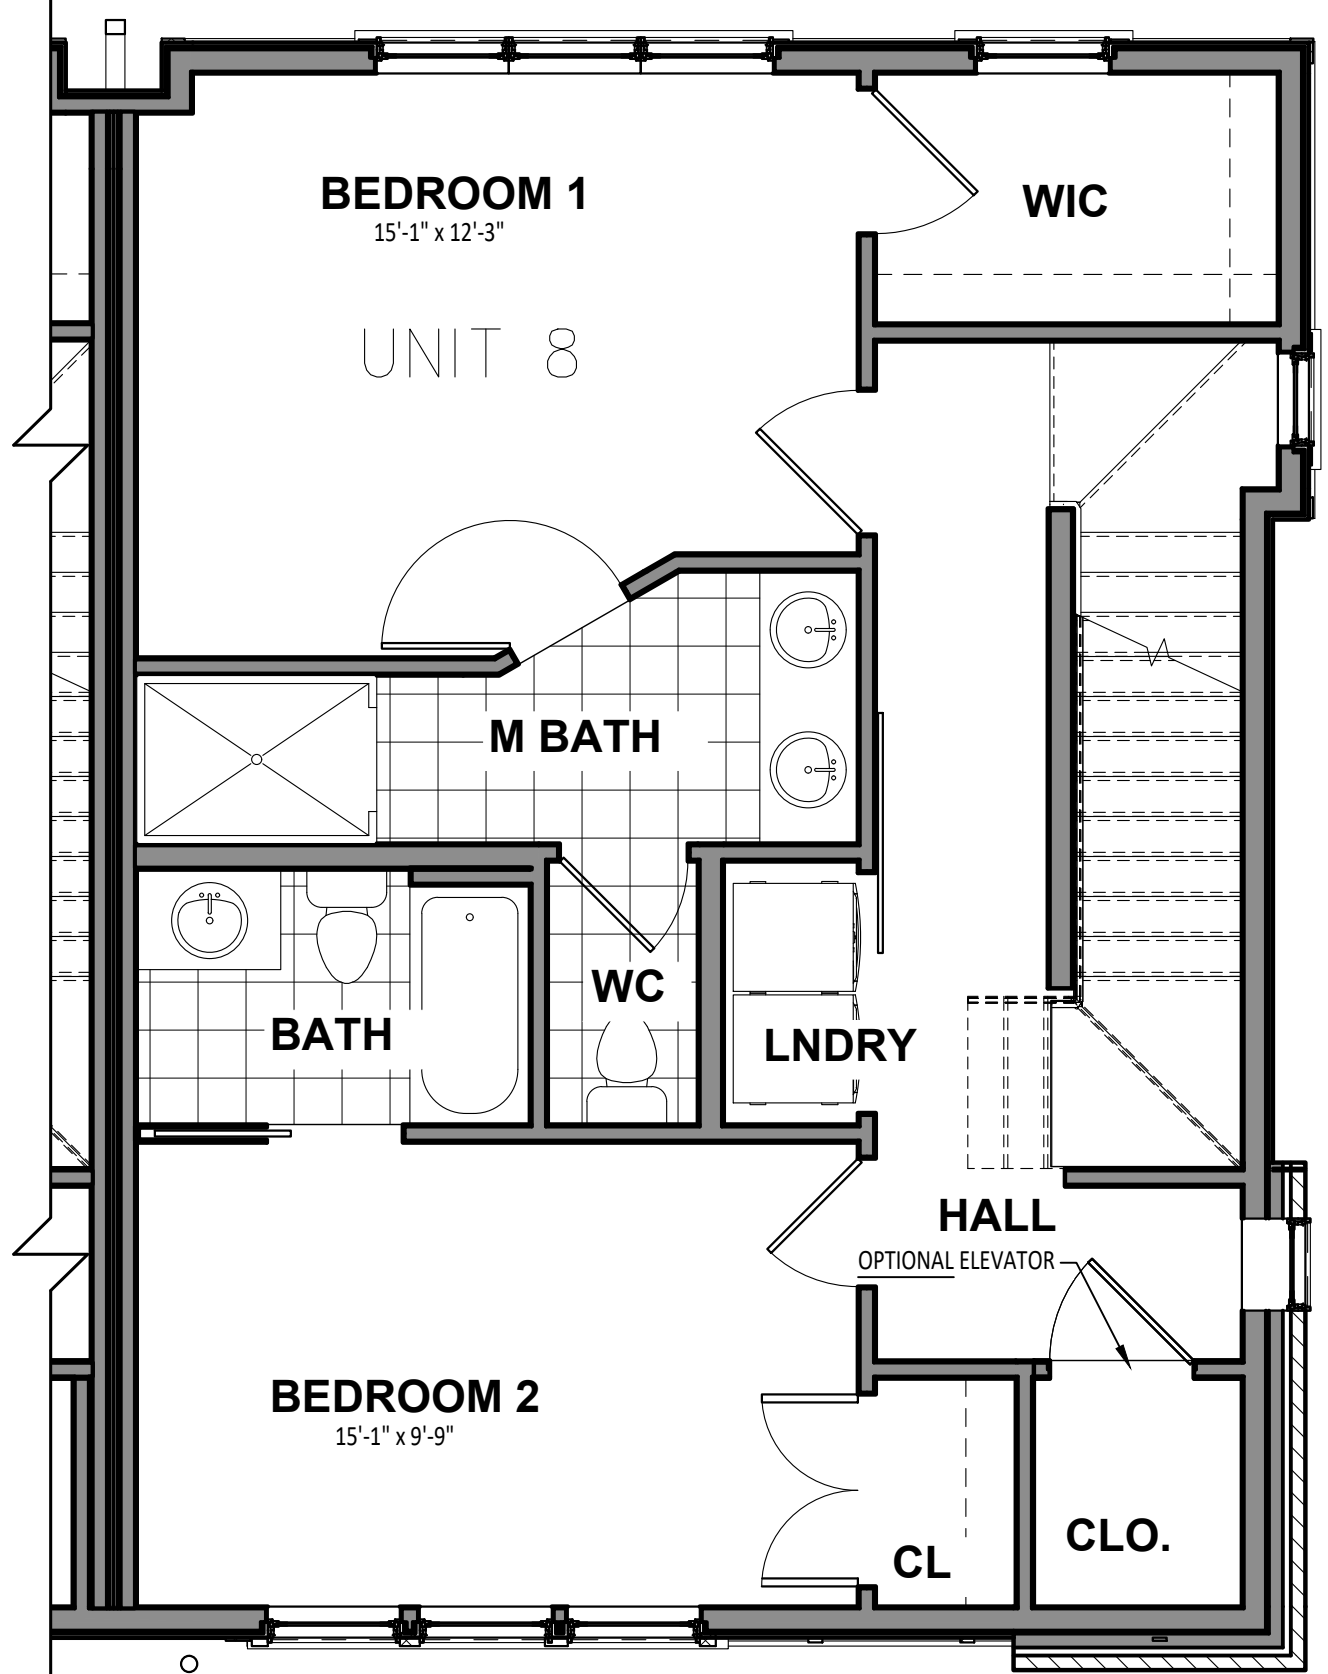

THIRD FLOOR P L A N

SCALE: 1/4"=1'-0"


3RD FLR: 804 SF

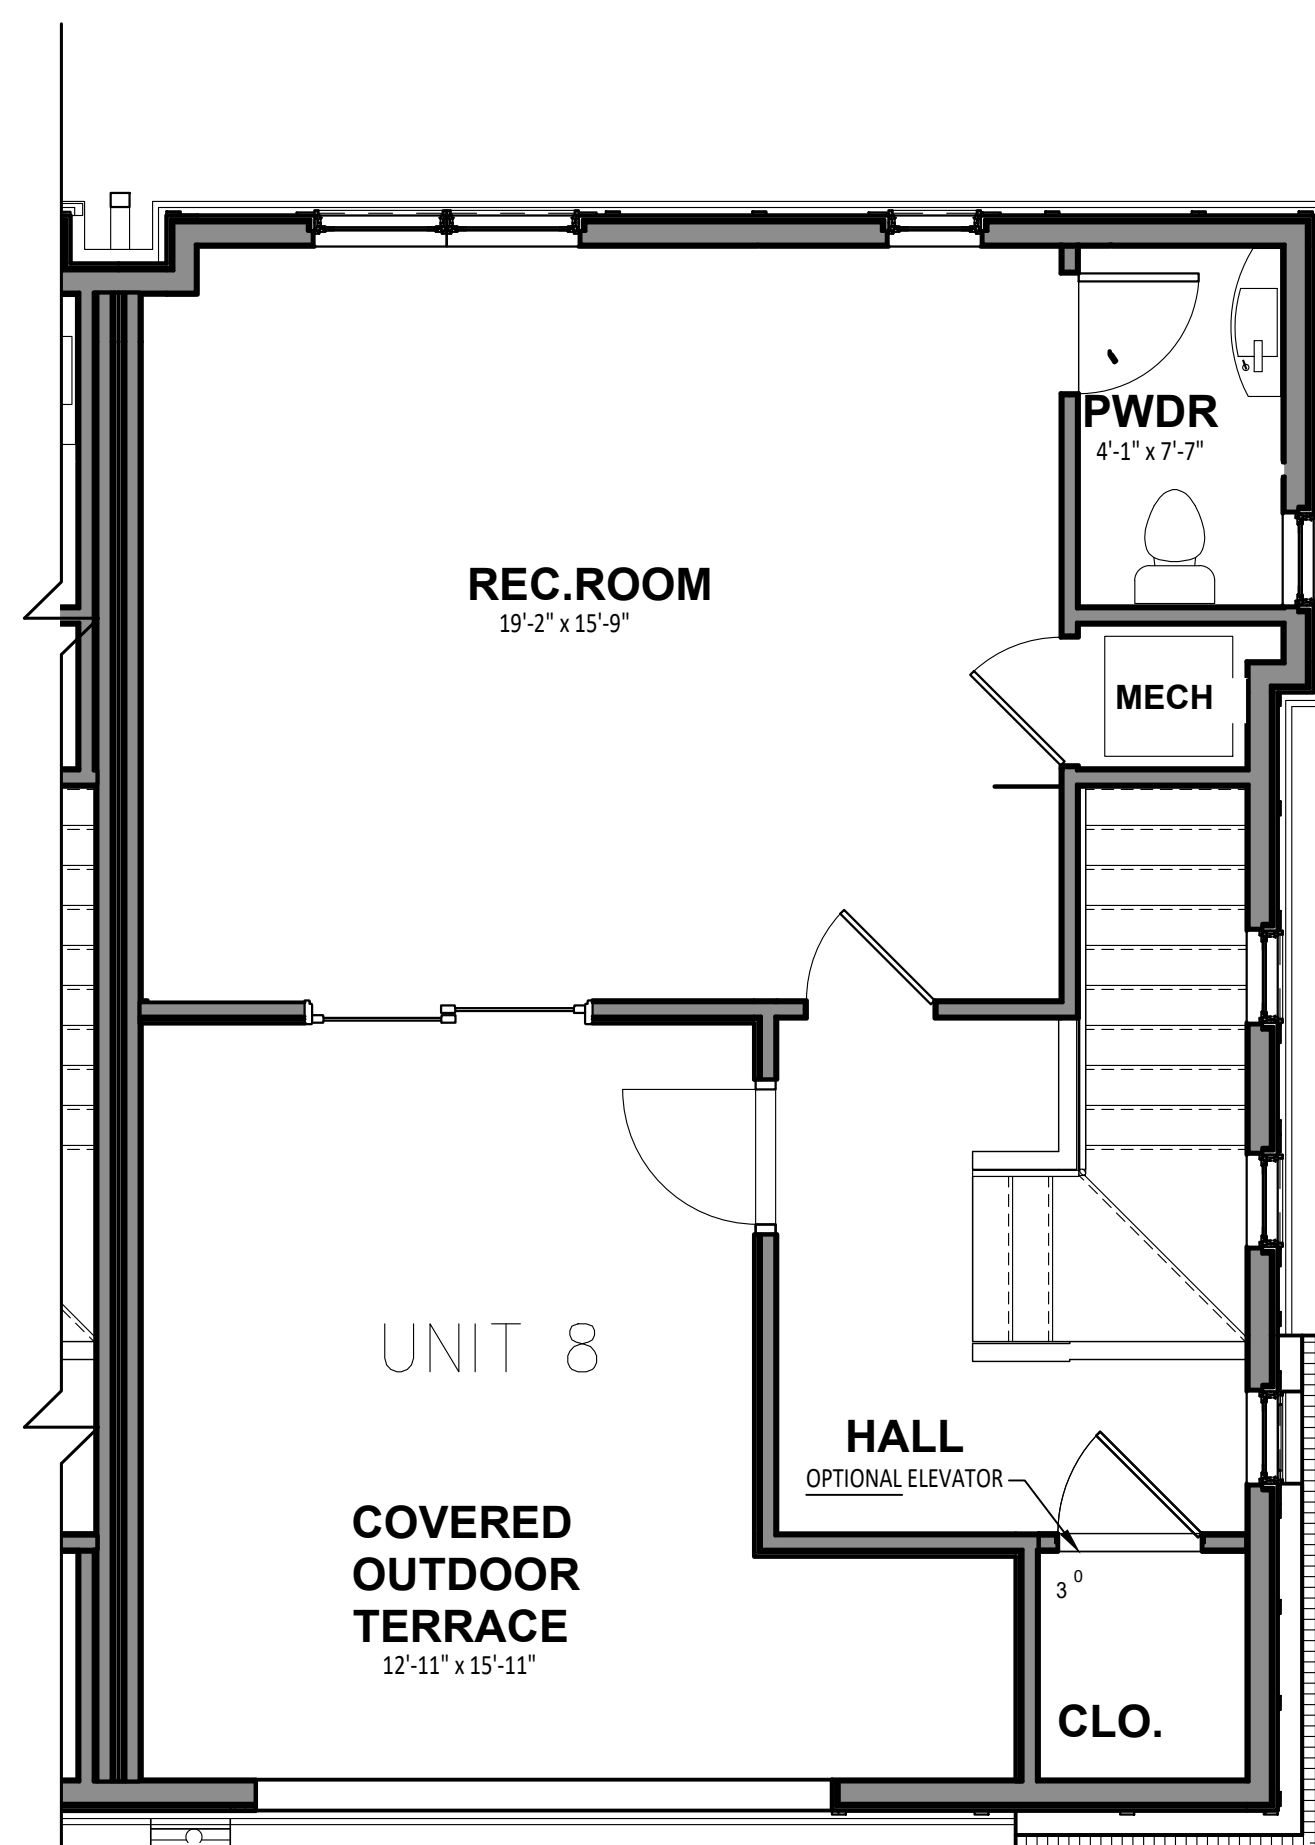

FOURTH FLOOR P L A N

SCALE: 1/4"=1'-0"

4TH FLR: 537 SF
 TERRACE: 244 SF

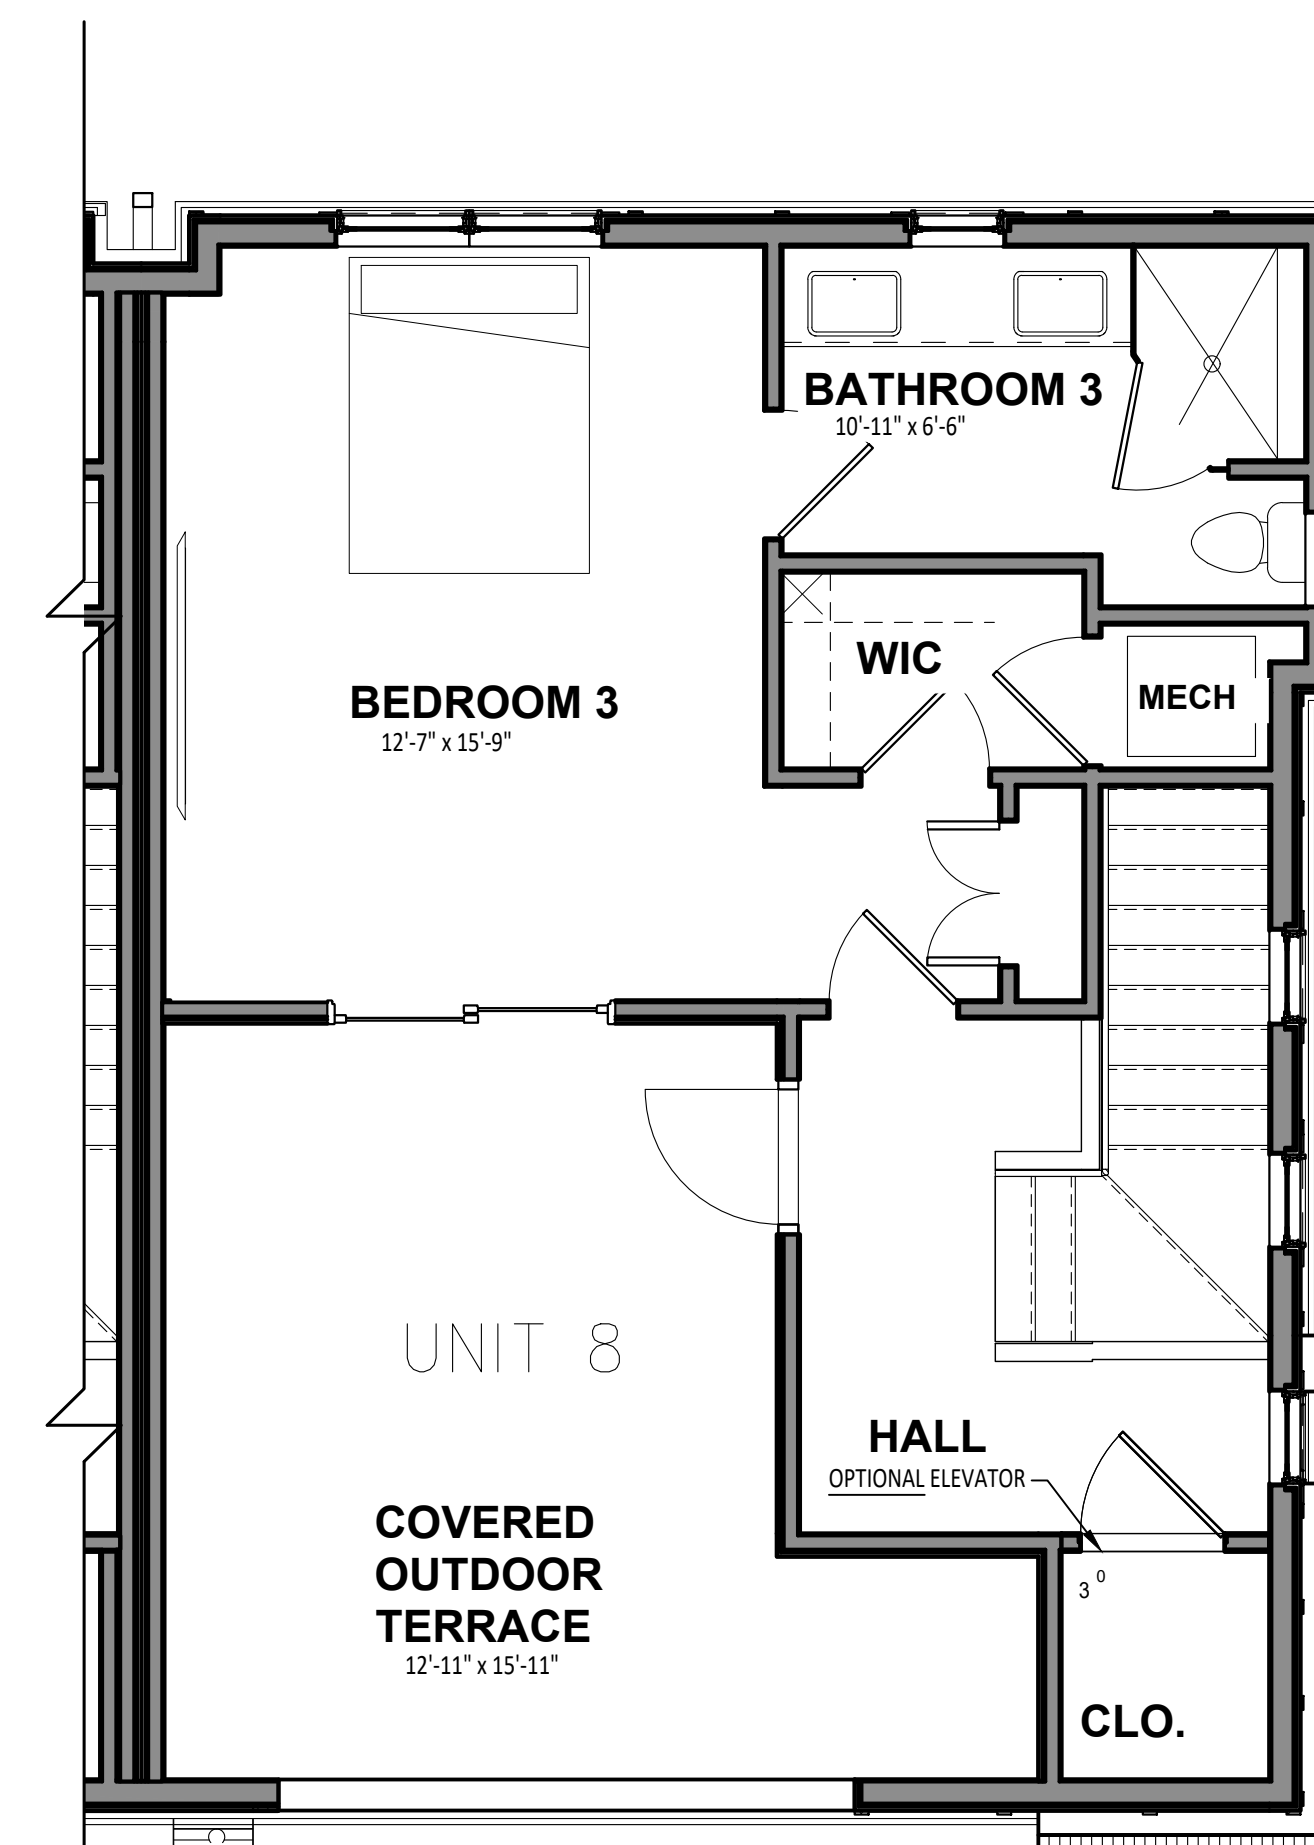

FOURTH FLOOR PLAN OPTION

SCALE: 1/4"=1'-0"

FINISHED SUITE OPTION

UNIT 8 FLOOR PLANS



Brought to you By:
 Justin Doyle Homes
 5378 A Cox Smith Rd.
 Mason, Ohio 45040

Contact:
 Online sales
 Megan Allen
 419.460.1625
 Megan.Allen@JustinDoyleHomes.com

OAKLEY PLACE
TOWNHOMES
3725 ISABELLA AVE.
CINCINNATI, OH 45205

Revision
 No. MARKETING PLAN SET 4.14.23

Sheet Title
 Floor Plans

Scale
 As Noted

9

This is a proprietary design of Justin Doyle Homes. The design data and information relating thereto is not to be used, disseminated, or reproduced in whole or in part without the written consent of Justin Doyle Homes.